


RECORD DRAWINGS OF COMPLETED CONSTRUCTION CONFORMING TO CONTRACTORS AND OWNERS RECORDS BY: _____ DATE: _____	REVISIONS/REMARKS <table border="1" style="width: 100%; border-collapse: collapse;"> <thead> <tr> <th style="width: 5%;">NO.</th> <th style="width: 85%;">DESCRIPTION</th> <th style="width: 10%;">DATE</th> </tr> </thead> <tbody> <tr> <td> </td> <td> </td> <td> </td> </tr> </tbody> </table>	NO.	DESCRIPTION	DATE				SURVEYED BY: MALI PROJECT NO: 17022 FILE NAME: 17022-Base R13 Wall Extensions.dwg DRAWN BY: VCH	SCALES 		V I L L A G E O F HOWARD 1336 CORNELL ROAD GREEN BAY, WISCONSIN 54313	GLENDALE AVE QUARRY IMPROVEMENTS PHASE I PROPOSAL	SHEET NO. 1
NO.	DESCRIPTION	DATE											

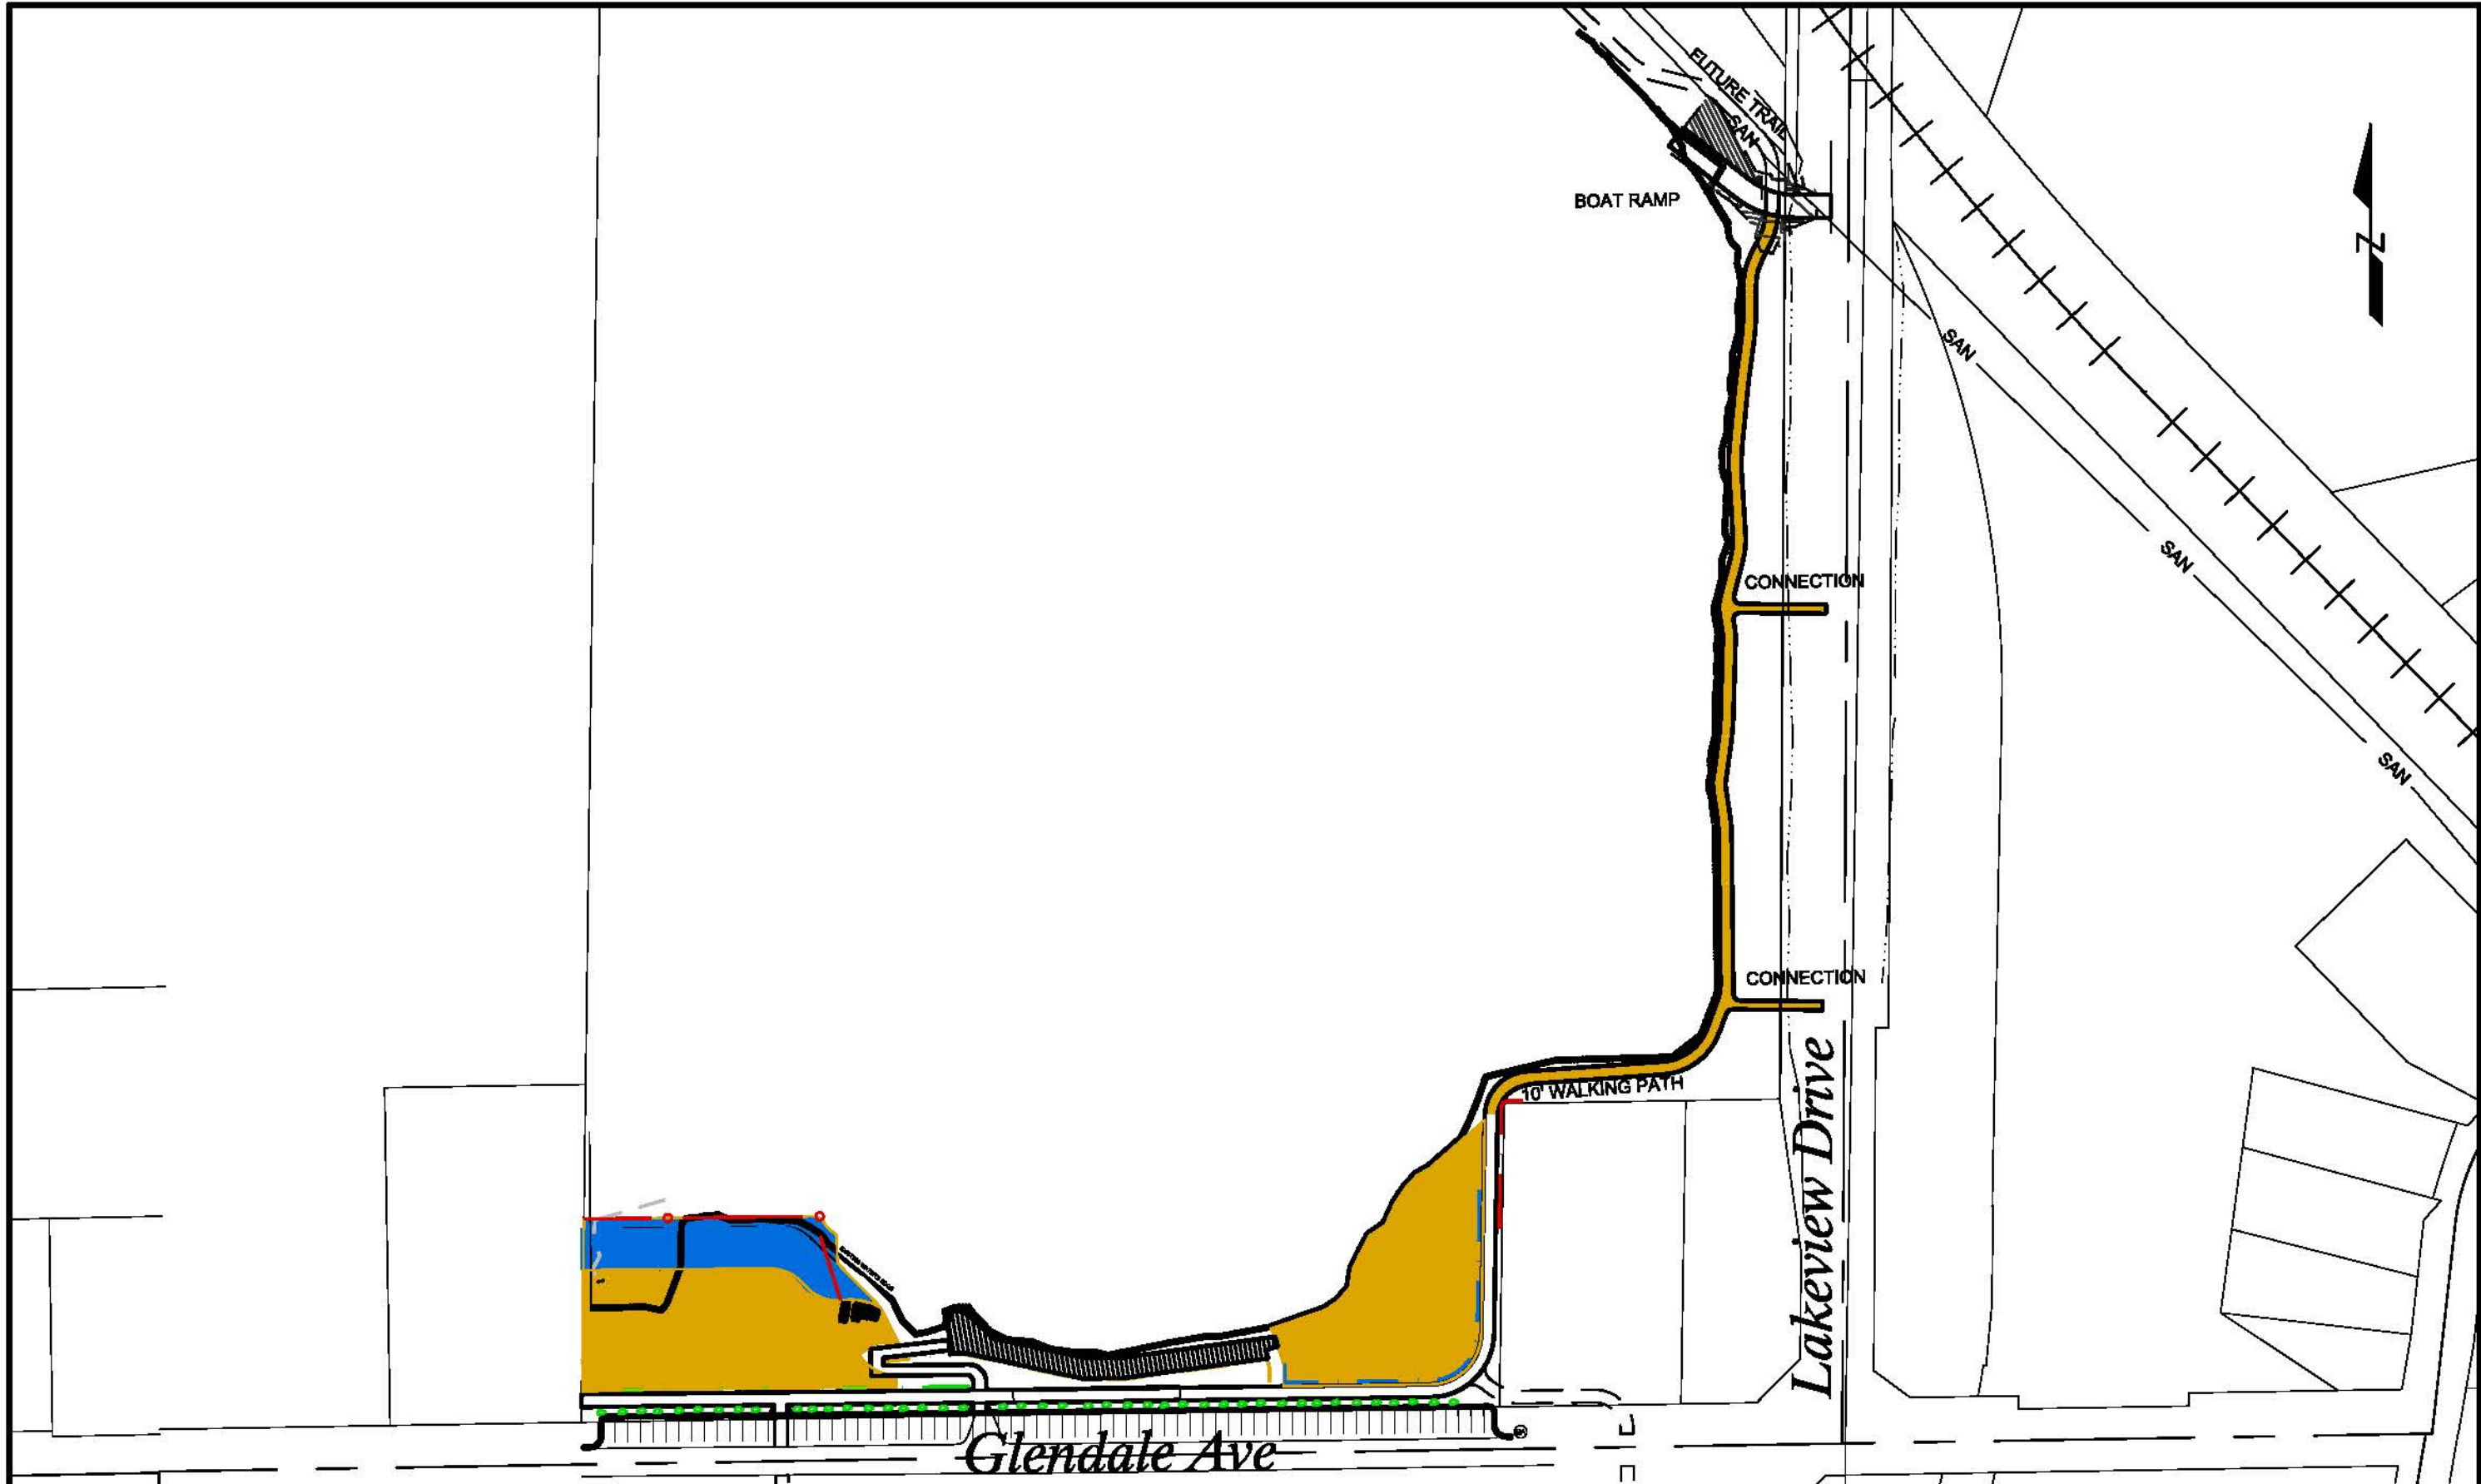

<p>RECORD DRAWINGS OF COMPLETED CONSTRUCTION CONFORMING TO CONTRACTORS AND OWNERS RECORDS</p> <p>By: _____ DATE: _____</p>	<p>REVISIONS/REMARKS</p> <table border="1" style="width: 100%; border-collapse: collapse;"> <thead> <tr> <th style="width: 5%;">NO.</th> <th style="width: 75%;">DESCRIPTION</th> <th style="width: 20%;">DATE</th> </tr> </thead> <tbody> <tr> <td> </td> <td> </td> <td> </td> </tr> </tbody> </table>	NO.	DESCRIPTION	DATE				<p>SURVEYED BY: MALI</p> <p>PROJECT NO: 17022</p> <p>FILE NAME: 17022-Base R13 Wall Extensions.dwg</p> <p>DRAWN BY: VCH</p>	<p>SCALES</p>		<p>V I L L A G E O F</p> <p>HOWARD</p> <p>1336 CORNELL ROAD GREEN BAY, WISCONSIN 54313</p>	<p>GLENDALE AVE QUARRY IMPROVEMENTS</p> <p>EAST TRAIL AND BOAT RAMP</p>	<p>SHEET NO.</p> <p style="font-size: 2em; font-weight: bold;">2</p>
NO.	DESCRIPTION	DATE											