


MATCH LINE STA. 98+50'MT'

MATCH LINE STA. 125+00

MATCH LINE STA. 131+00

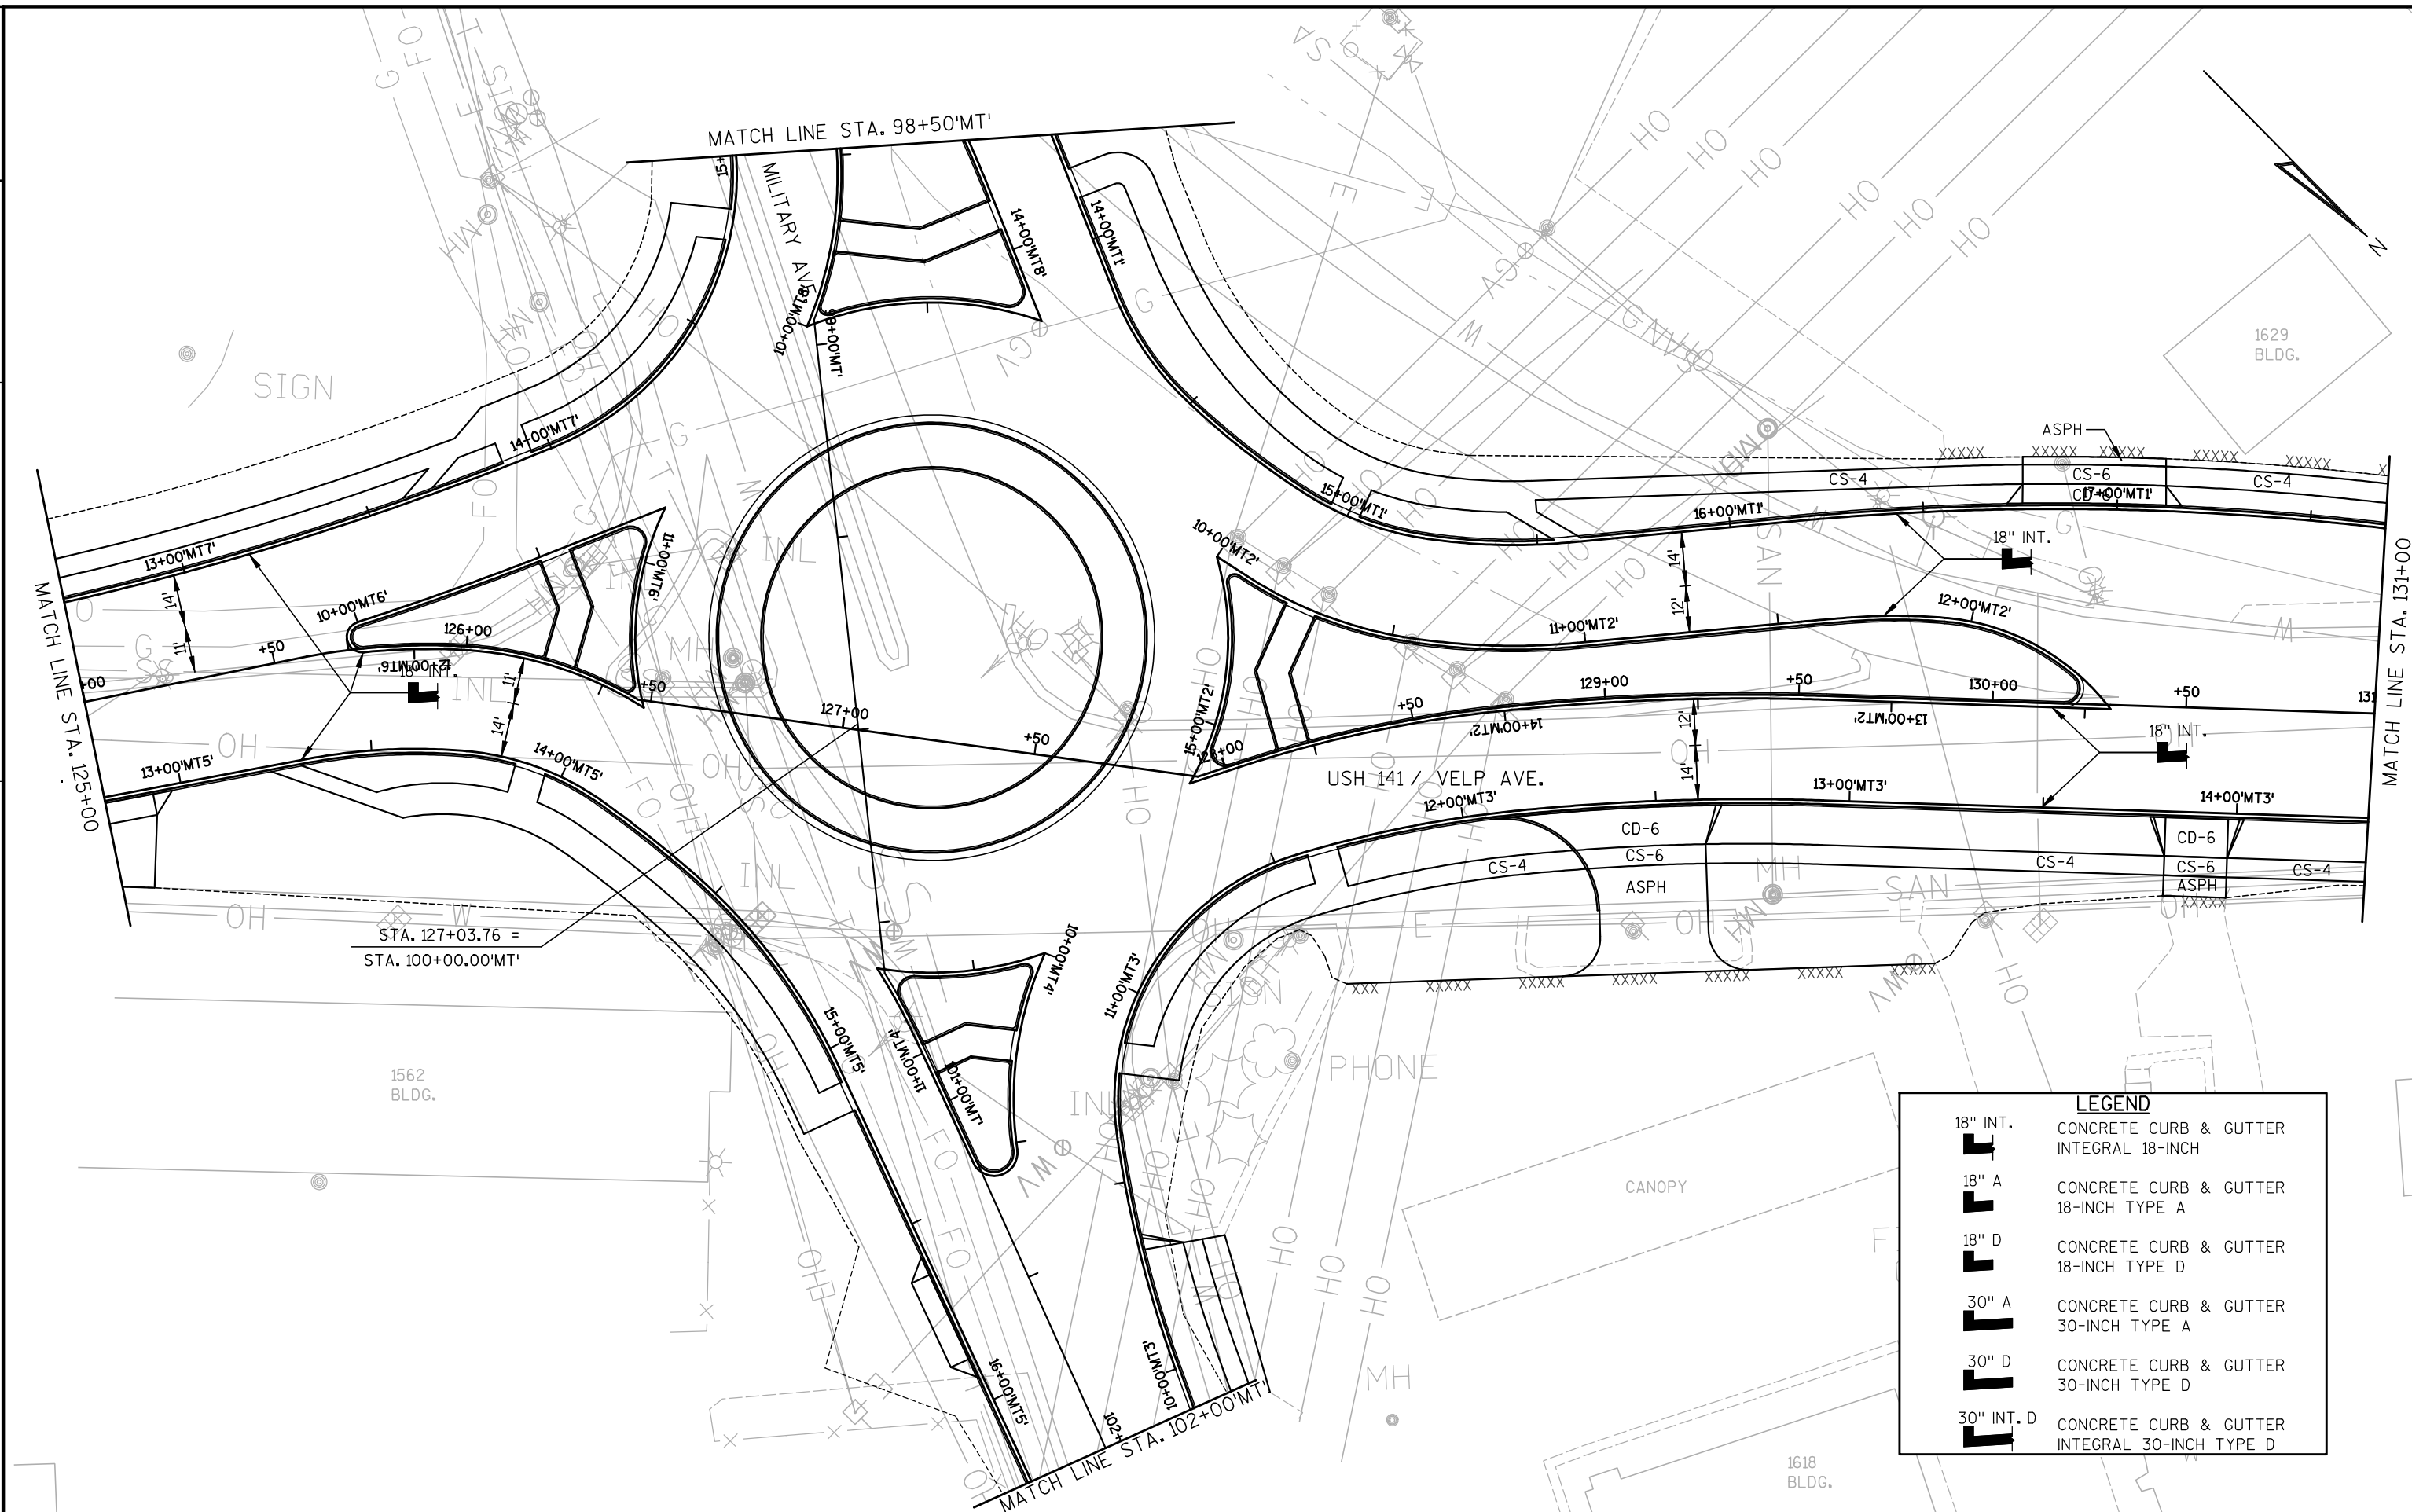

SIGN

1629 BLDG.

1562 BLDG.


PHONE

CANOPY


1618 BLDG.

STA. 127+03.76 =  
STA. 100+00.00'MT'

| LEGEND |   |
|--------|---|
|        | 18" INT. CONCRETE CURB & GUTTER INTEGRAL 18-INCH          |
|        | 18" A CONCRETE CURB & GUTTER 18-INCH TYPE A               |
|        | 18" D CONCRETE CURB & GUTTER 18-INCH TYPE D               |
|        | 30" A CONCRETE CURB & GUTTER 30-INCH TYPE A               |
|        | 30" D CONCRETE CURB & GUTTER 30-INCH TYPE D               |
|        | 30" INT. D CONCRETE CURB & GUTTER INTEGRAL 30-INCH TYPE D |

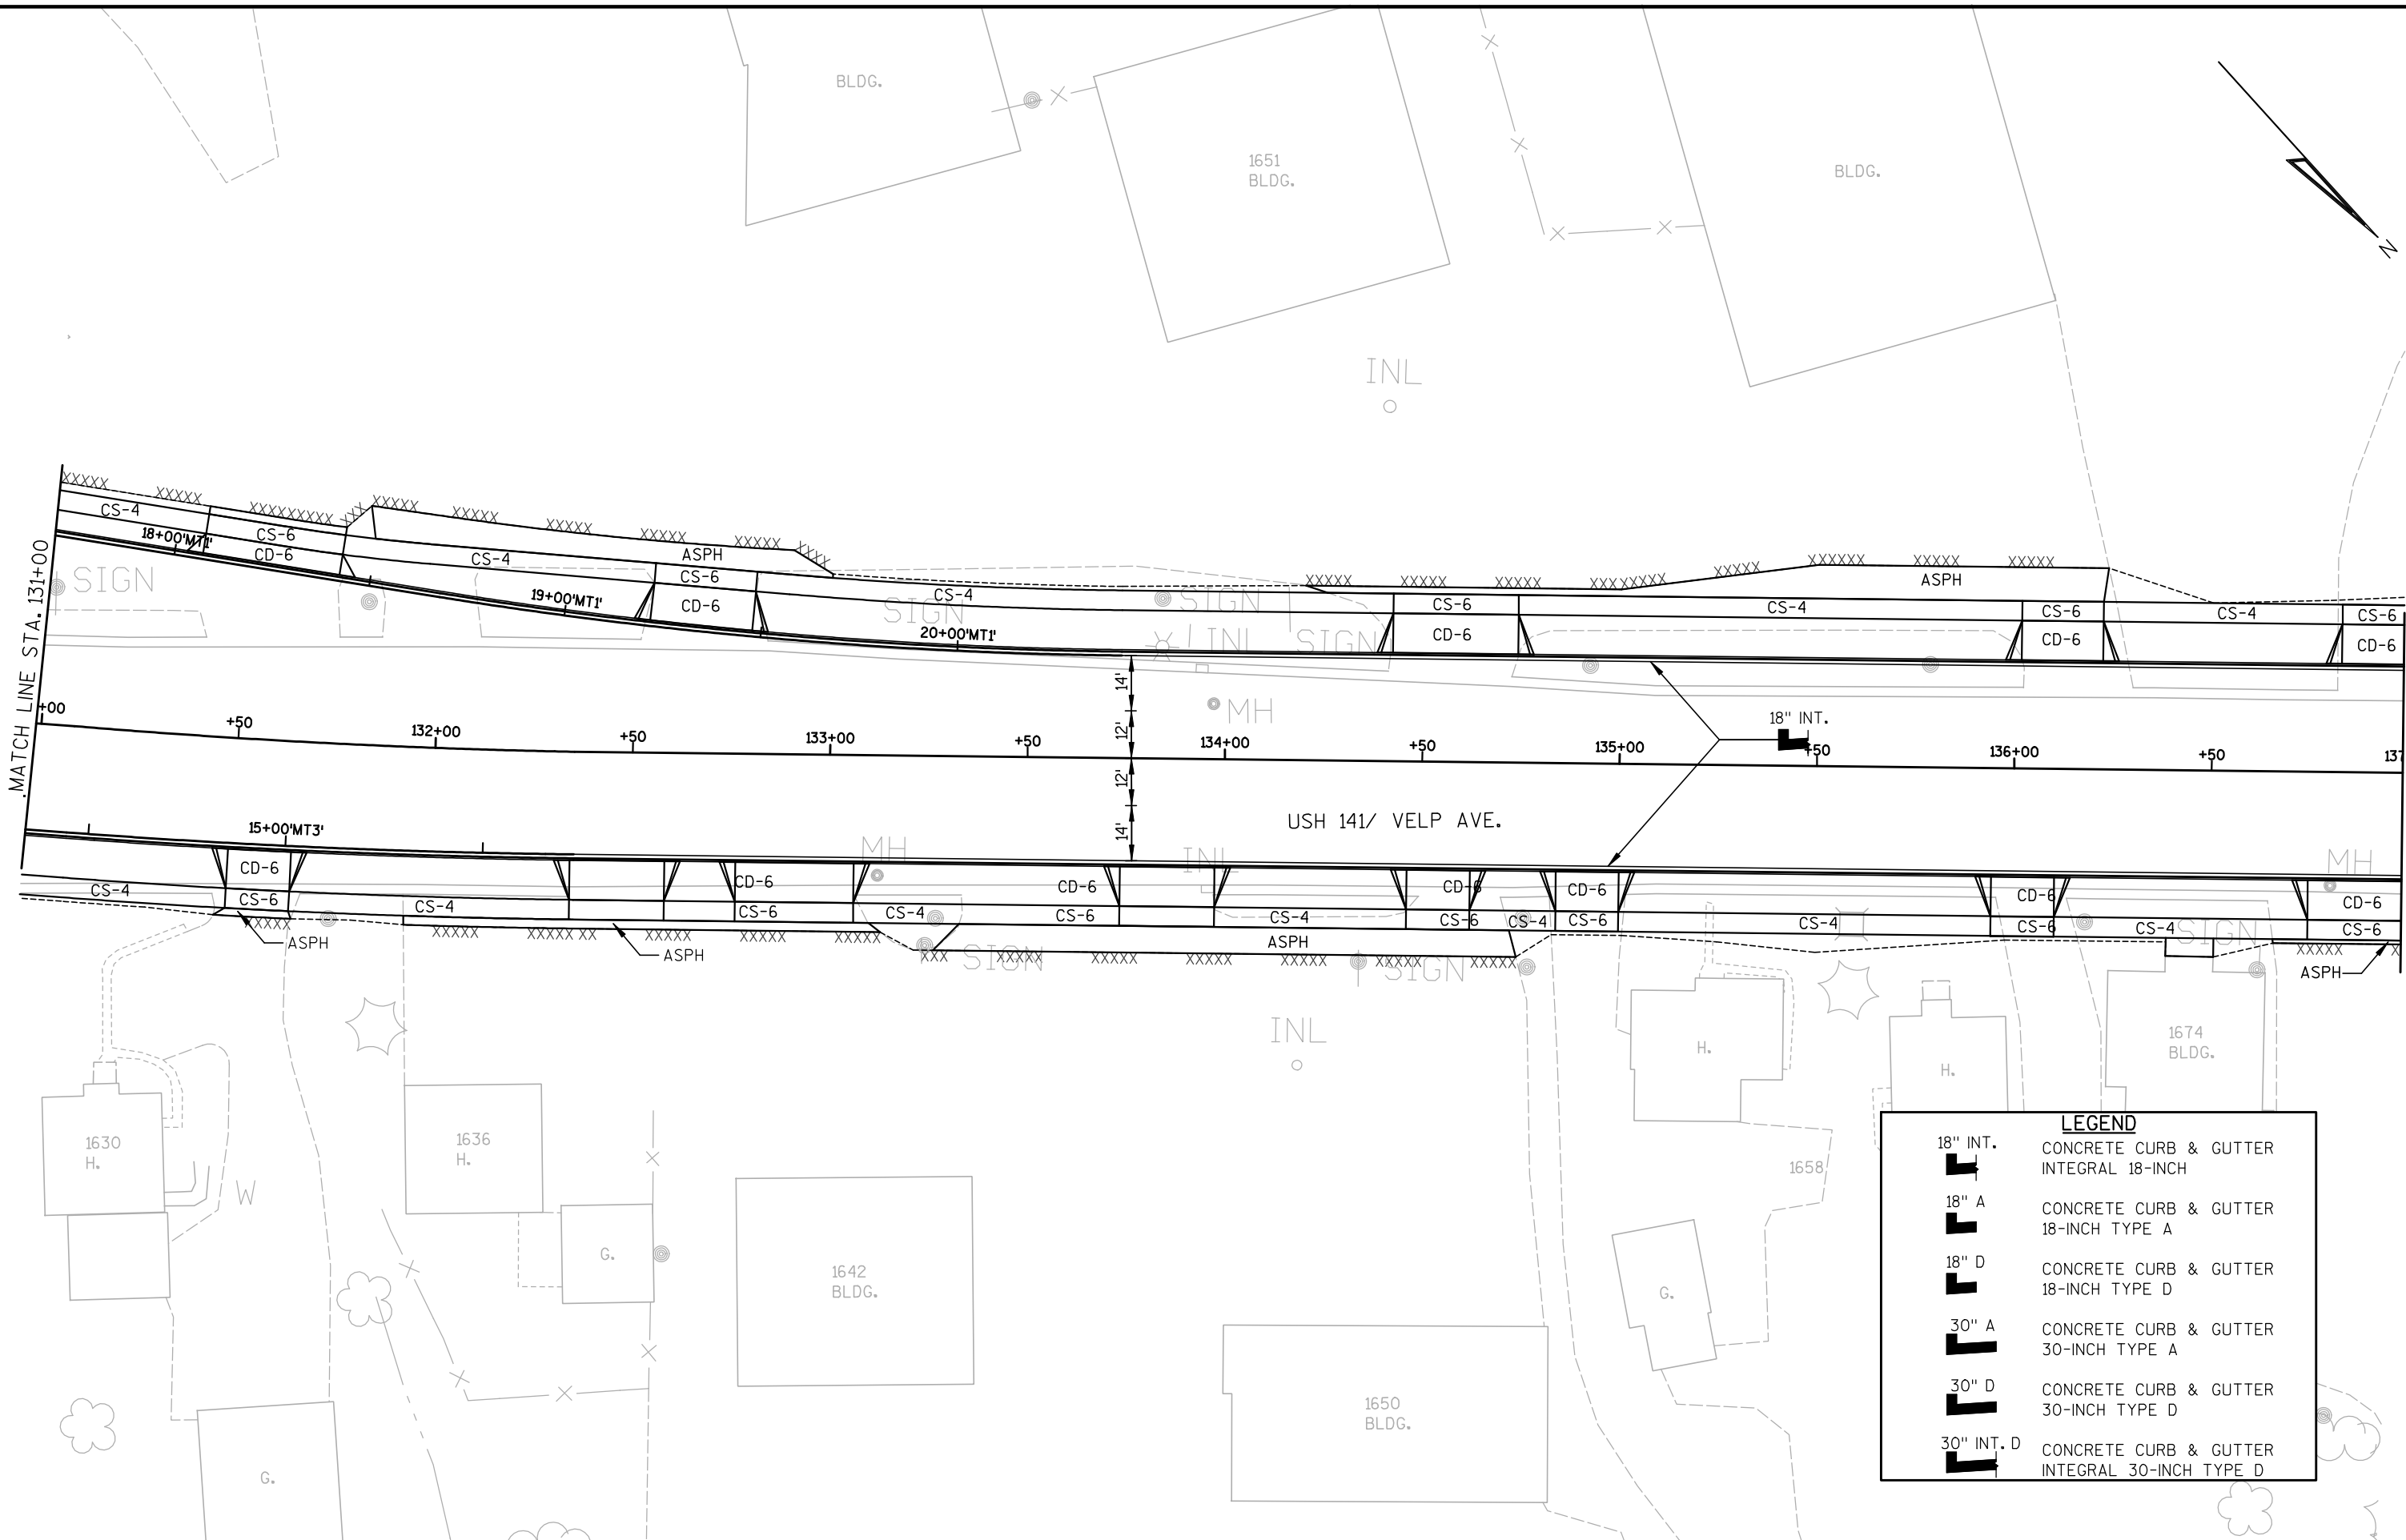


| LEGEND |   |
|--------|---|
|        | 18" INT. CONCRETE CURB & GUTTER INTEGRAL 18-INCH          |
|        | 18" A CONCRETE CURB & GUTTER 18-INCH TYPE A               |
|        | 18" D CONCRETE CURB & GUTTER 18-INCH TYPE D               |
|        | 30" A CONCRETE CURB & GUTTER 30-INCH TYPE A               |
|        | 30" D CONCRETE CURB & GUTTER 30-INCH TYPE D               |
|        | 30" INT. D CONCRETE CURB & GUTTER INTEGRAL 30-INCH TYPE D |

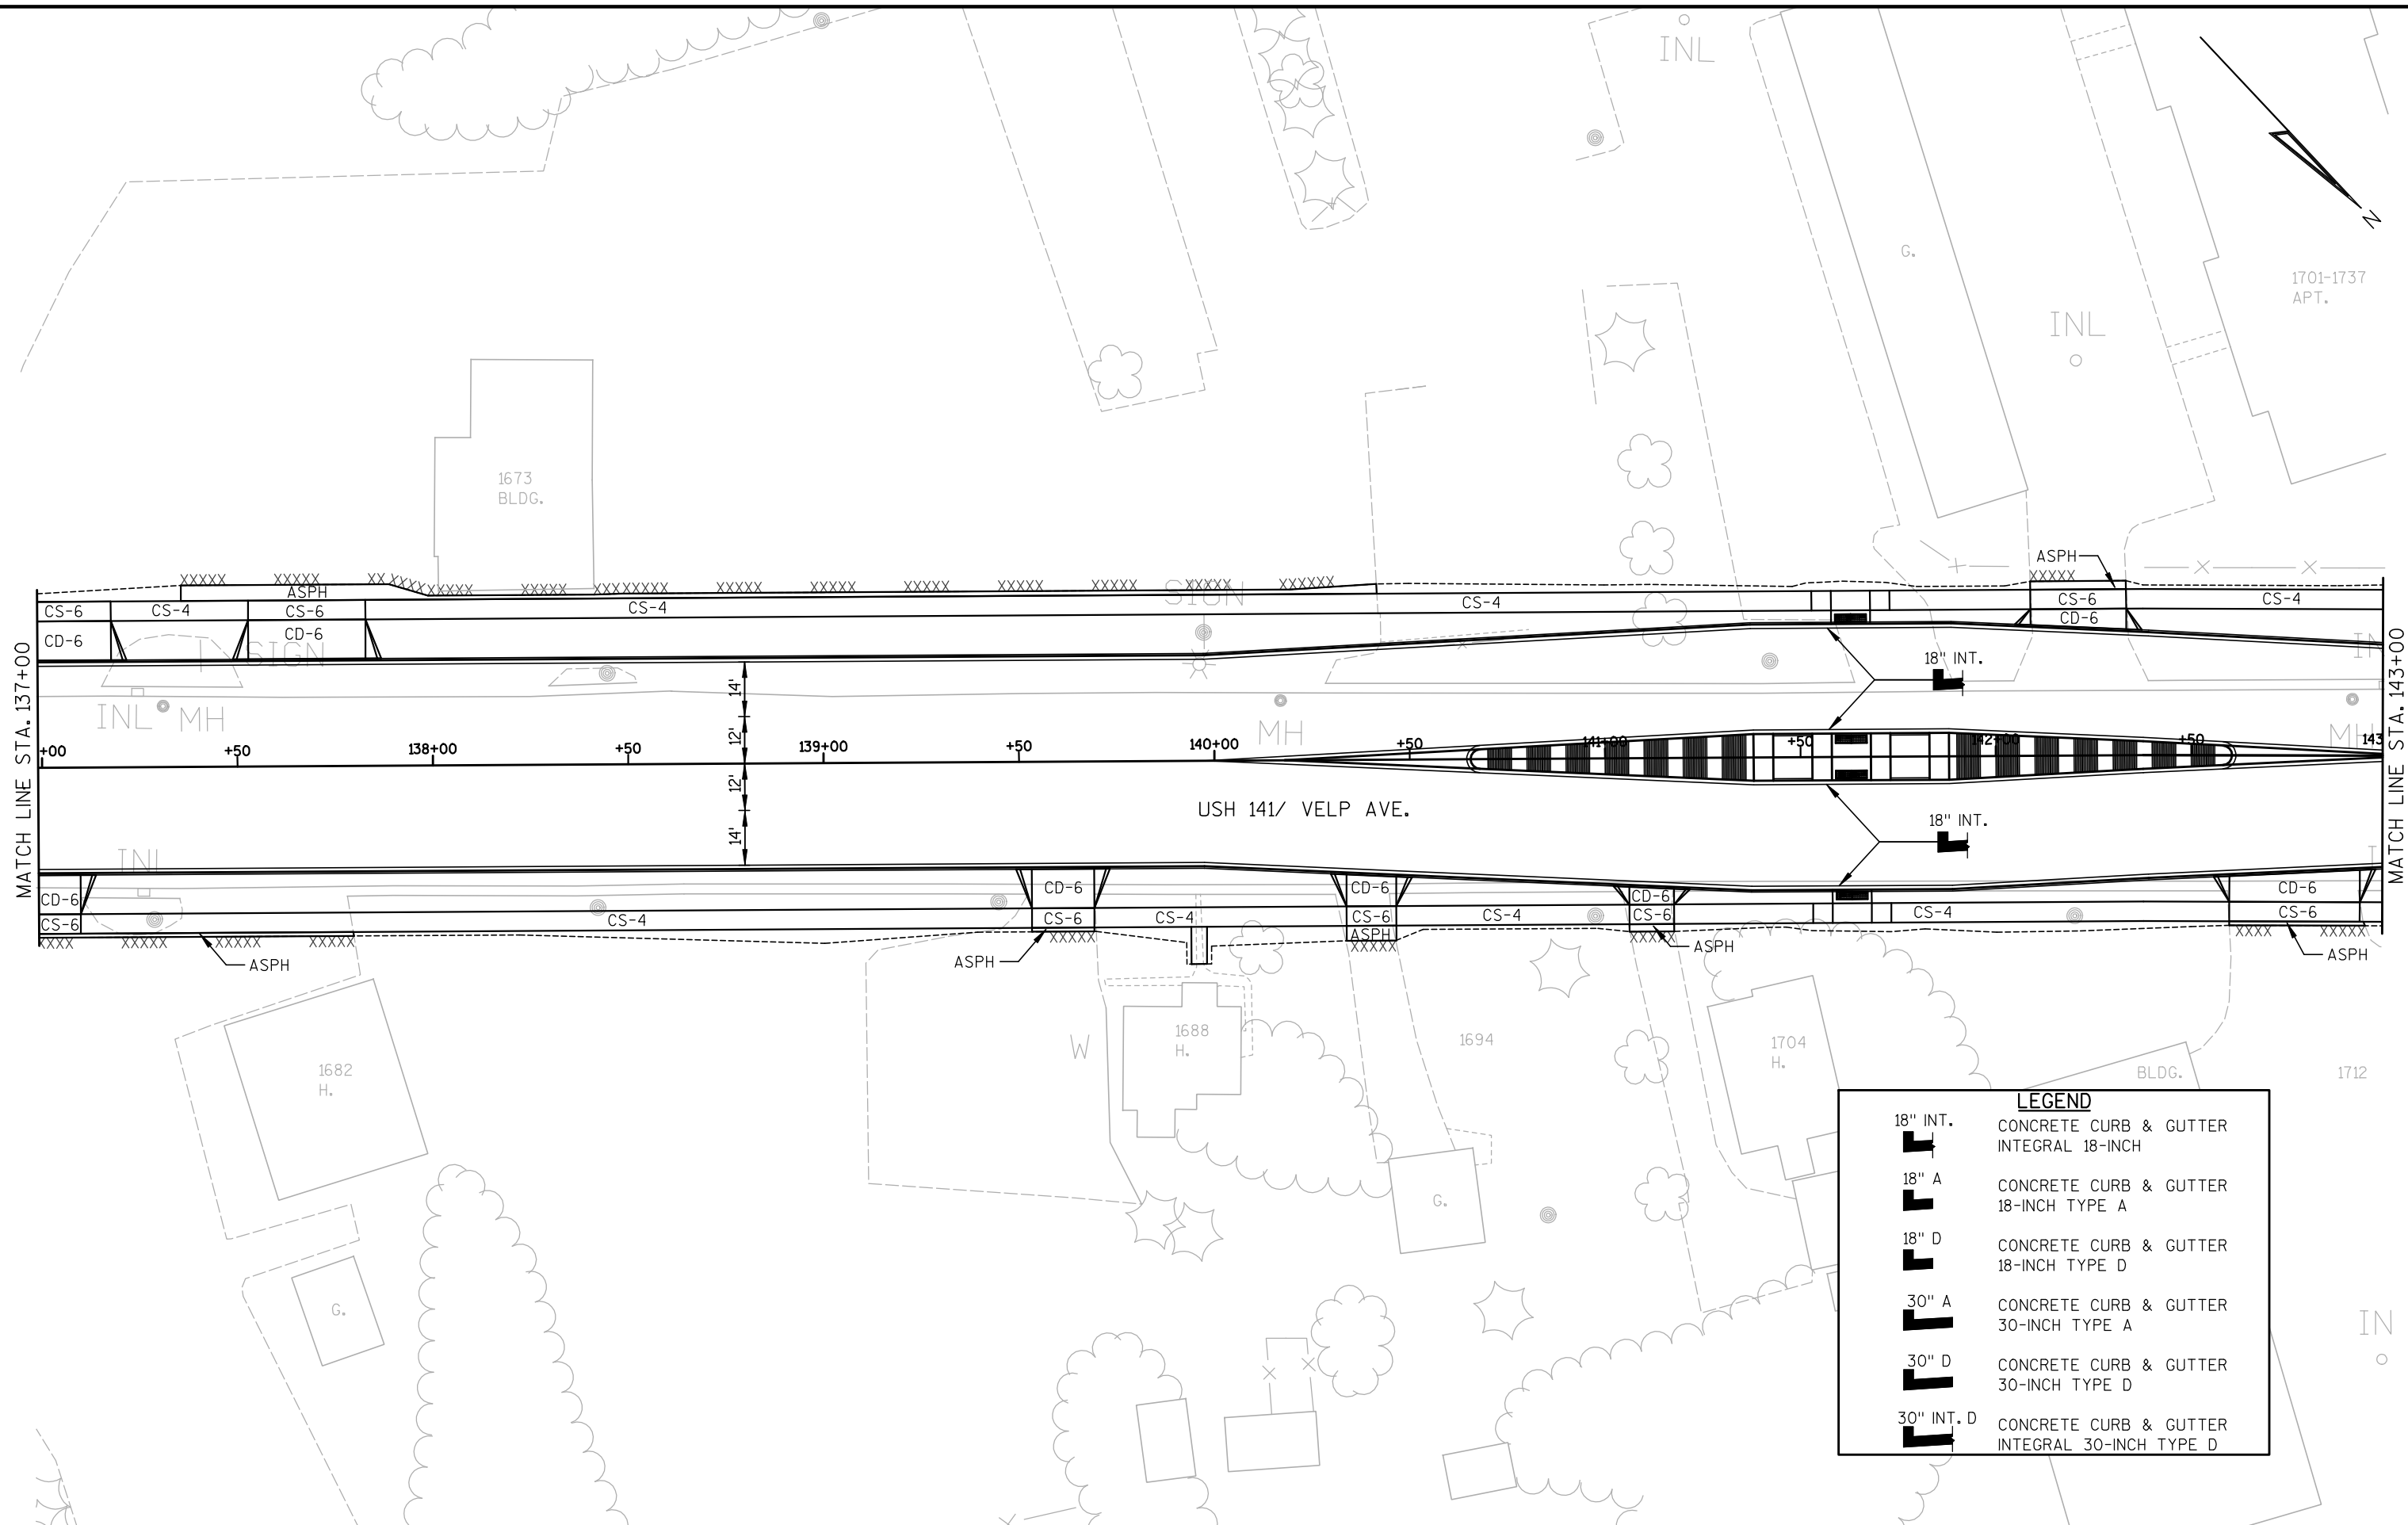


**LEGEND**


|            |  |
|------------|--|
| 18" INT.   | CONCRETE CURB & GUTTER INTEGRAL 18-INCH        |
| 18" A      | CONCRETE CURB & GUTTER 18-INCH TYPE A          |
| 18" D      | CONCRETE CURB & GUTTER 18-INCH TYPE D          |
| 30" A      | CONCRETE CURB & GUTTER 30-INCH TYPE A          |
| 30" D      | CONCRETE CURB & GUTTER 30-INCH TYPE D          |
| 30" INT. D | CONCRETE CURB & GUTTER INTEGRAL 30-INCH TYPE D |

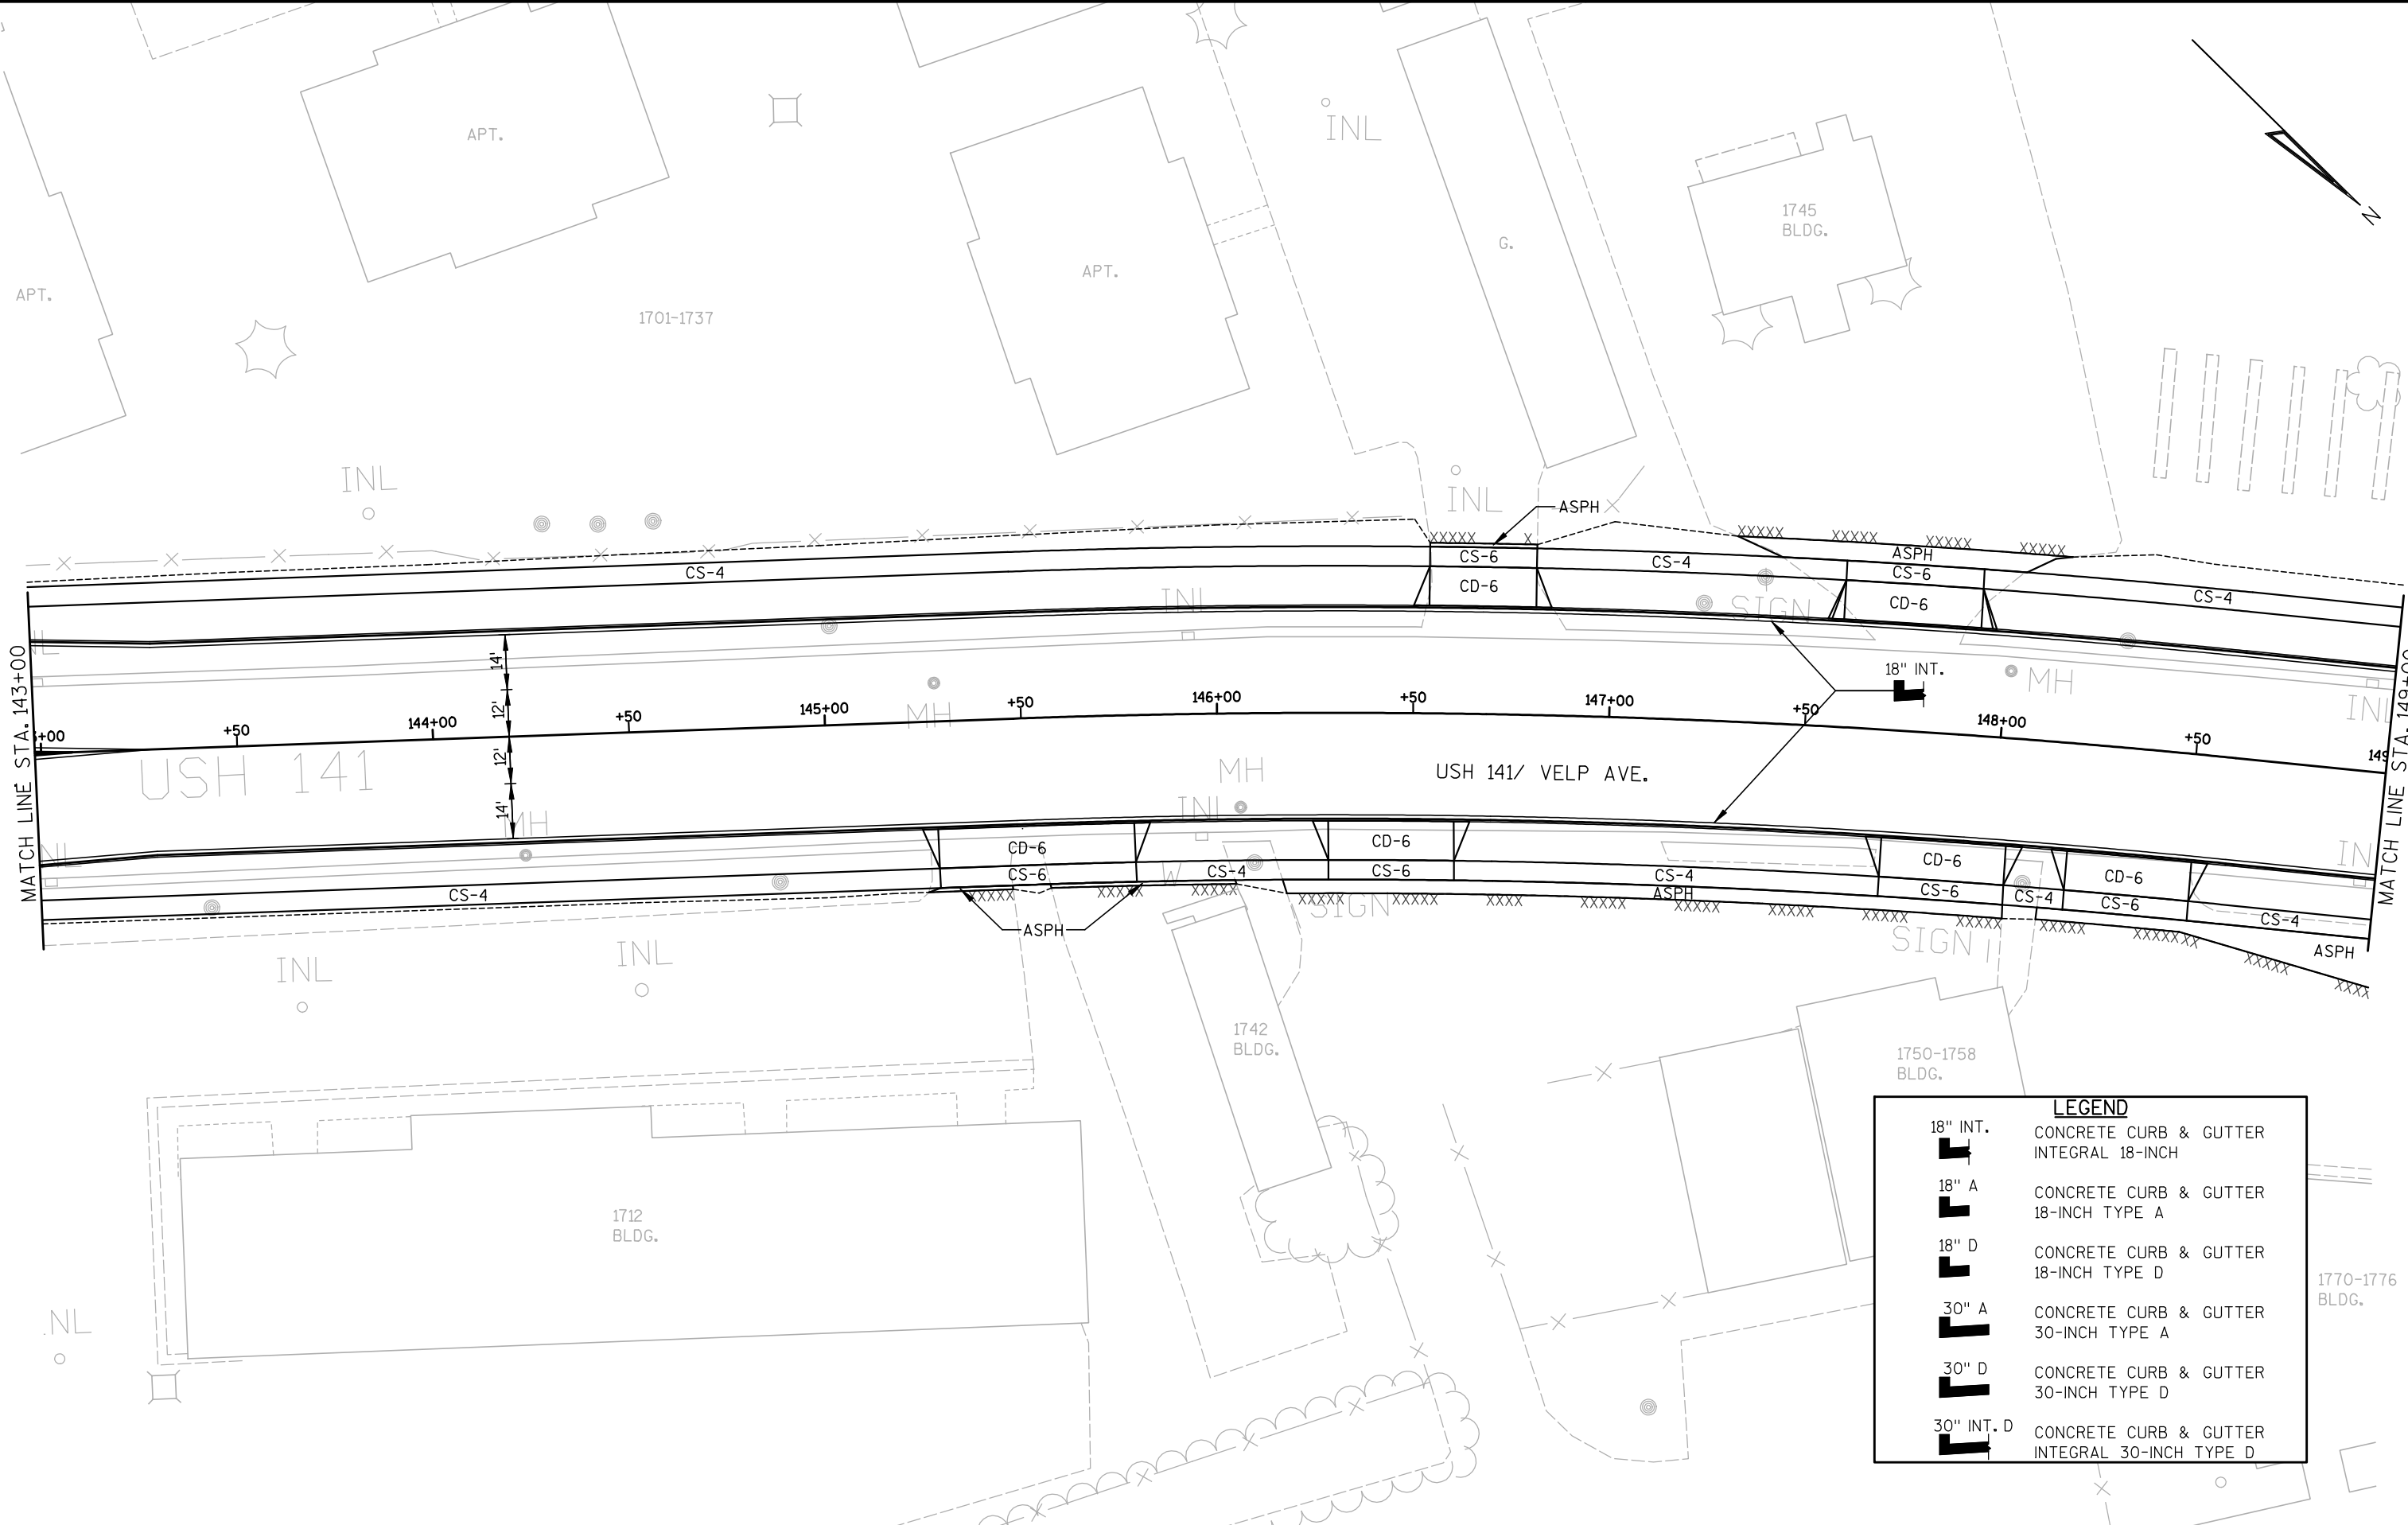


| LEGEND |   |
|--------|---|
|        | 18" INT. CONCRETE CURB & GUTTER INTEGRAL 18-INCH          |
|        | 18" A CONCRETE CURB & GUTTER 18-INCH TYPE A               |
|        | 18" D CONCRETE CURB & GUTTER 18-INCH TYPE D               |
|        | 30" A CONCRETE CURB & GUTTER 30-INCH TYPE A               |
|        | 30" D CONCRETE CURB & GUTTER 30-INCH TYPE D               |
|        | 30" INT. D CONCRETE CURB & GUTTER INTEGRAL 30-INCH TYPE D |

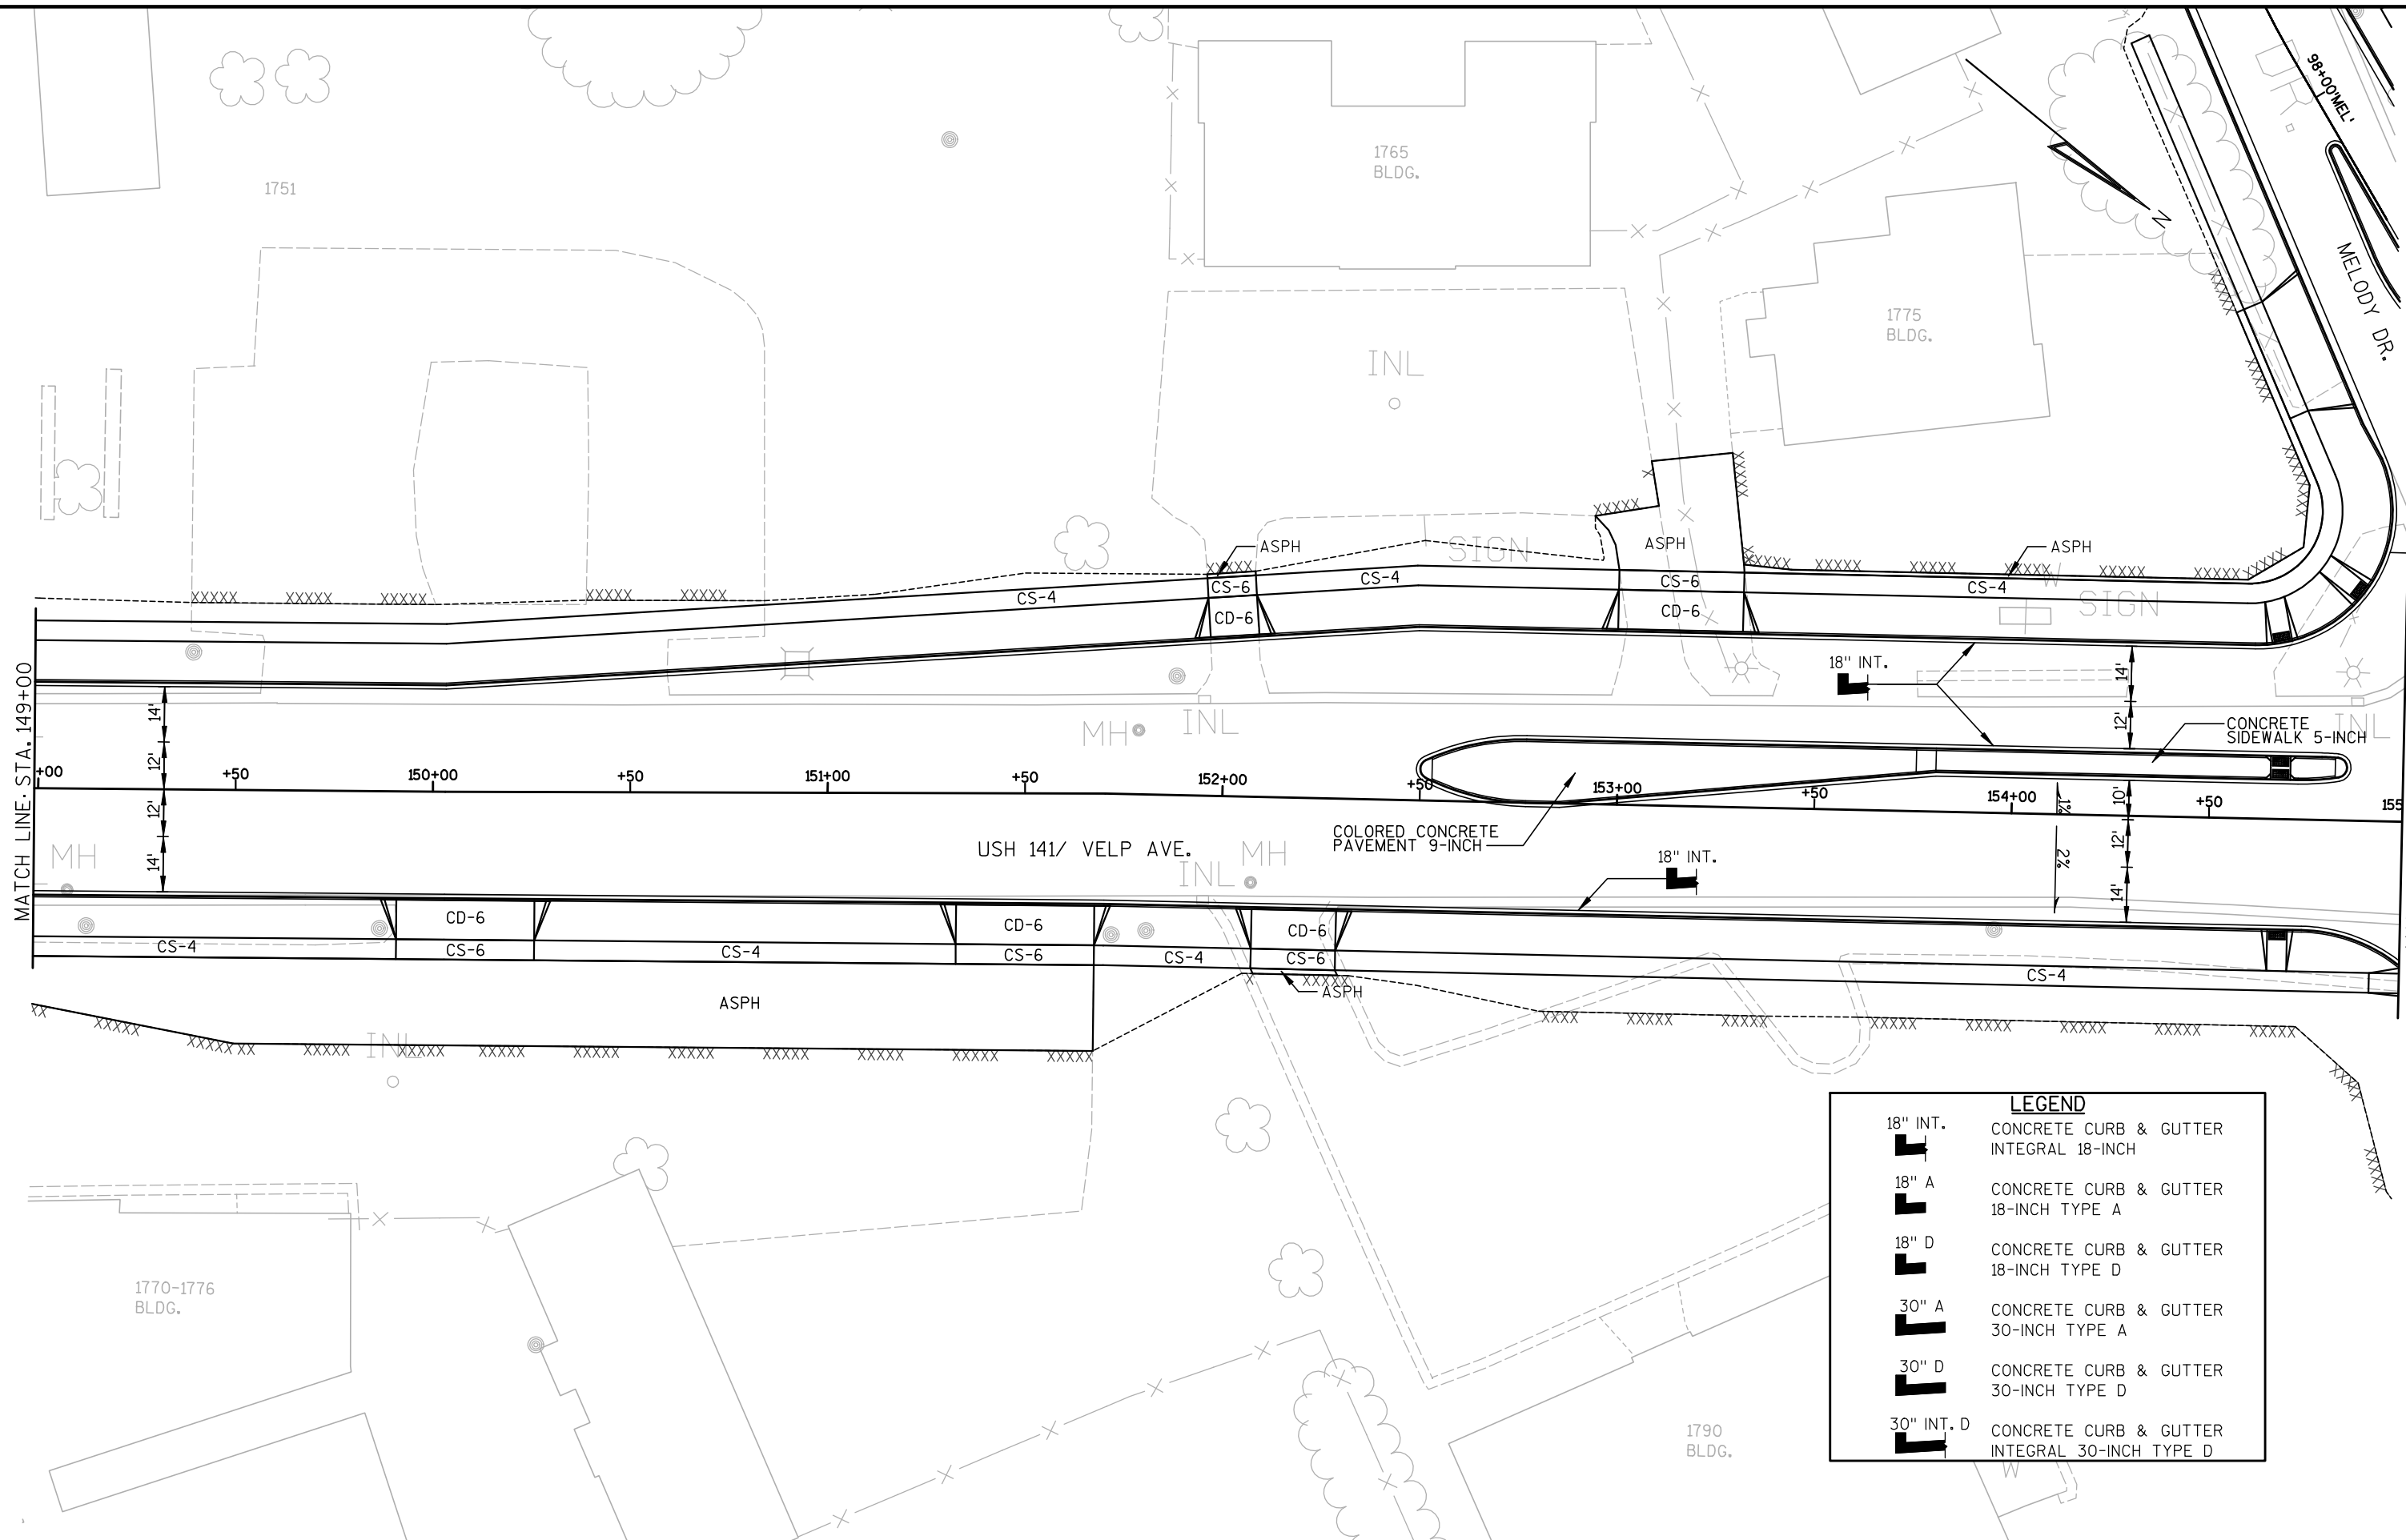

| LEGEND |   |
|--------|---|
|        | 18" INT. CONCRETE CURB & GUTTER INTEGRAL 18-INCH          |
|        | 18" A CONCRETE CURB & GUTTER 18-INCH TYPE A               |
|        | 18" D CONCRETE CURB & GUTTER 18-INCH TYPE D               |
|        | 30" A CONCRETE CURB & GUTTER 30-INCH TYPE A               |
|        | 30" D CONCRETE CURB & GUTTER 30-INCH TYPE D               |
|        | 30" INT. D CONCRETE CURB & GUTTER INTEGRAL 30-INCH TYPE D |

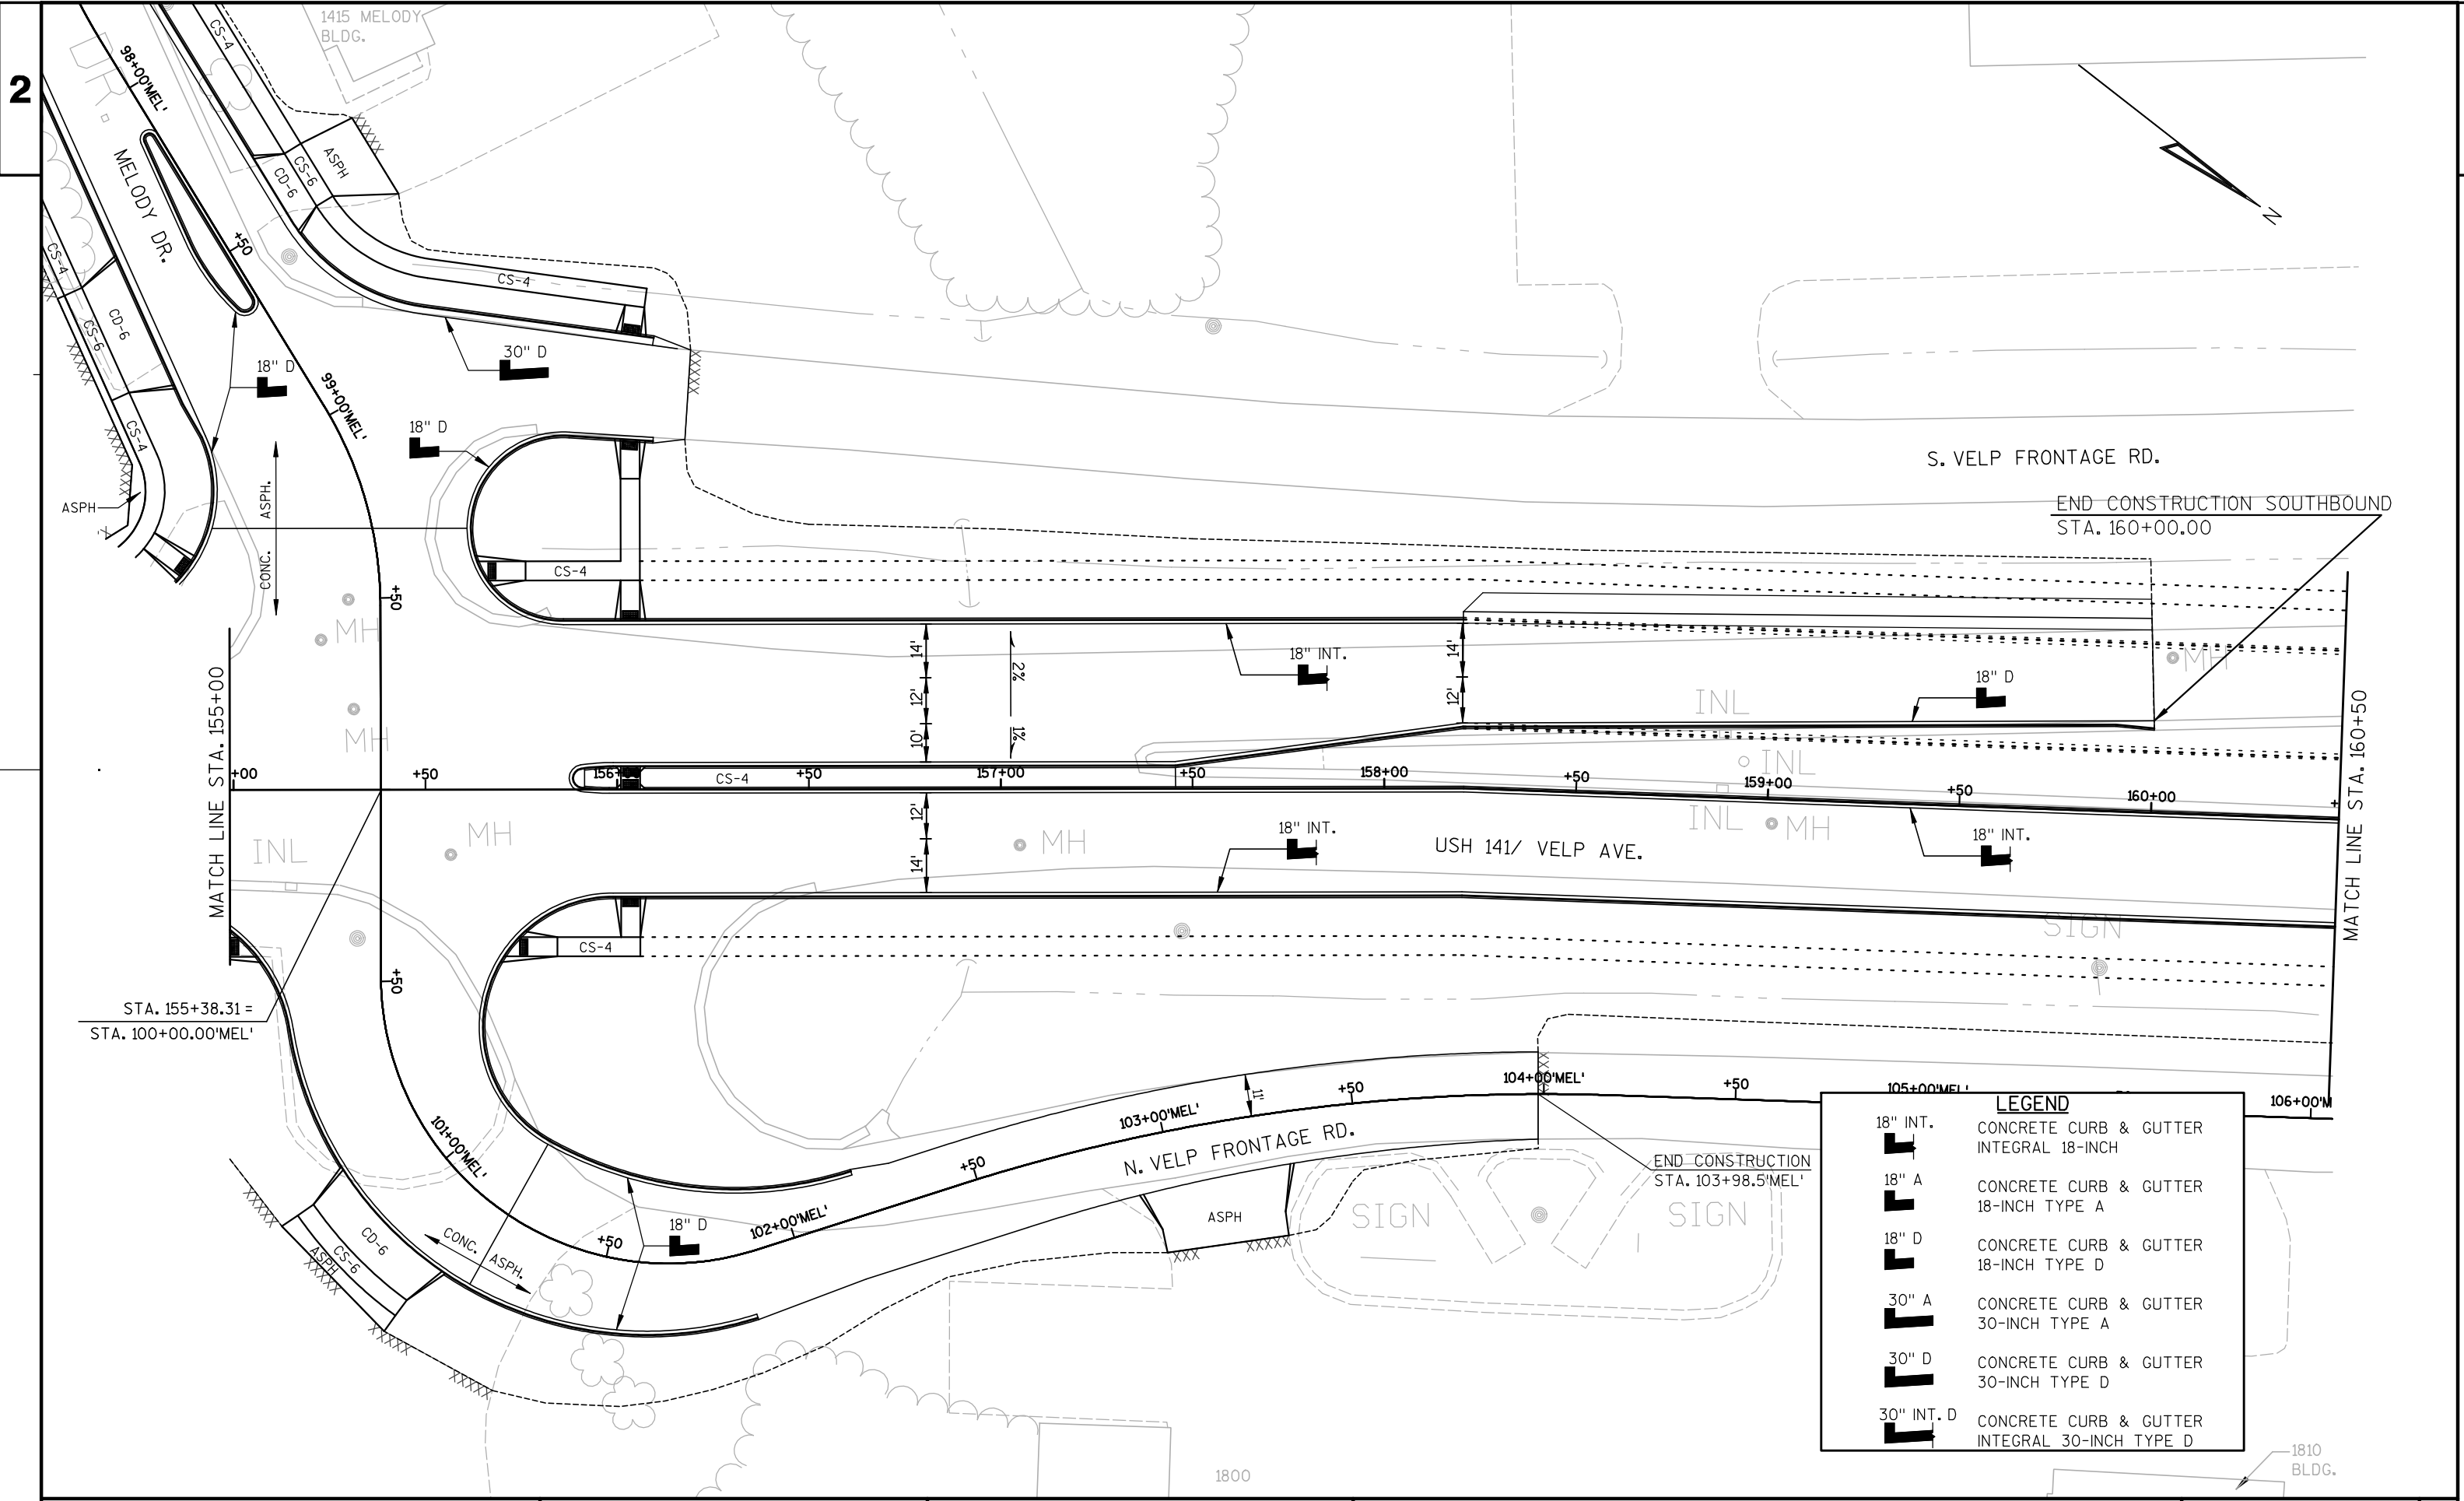

| LEGEND |   |
|--------|---|
|        | 18" INT. CONCRETE CURB & GUTTER INTEGRAL 18-INCH          |
|        | 18" A CONCRETE CURB & GUTTER 18-INCH TYPE A               |
|        | 18" D CONCRETE CURB & GUTTER 18-INCH TYPE D               |
|        | 30" A CONCRETE CURB & GUTTER 30-INCH TYPE A               |
|        | 30" D CONCRETE CURB & GUTTER 30-INCH TYPE D               |
|        | 30" INT. D CONCRETE CURB & GUTTER INTEGRAL 30-INCH TYPE D |

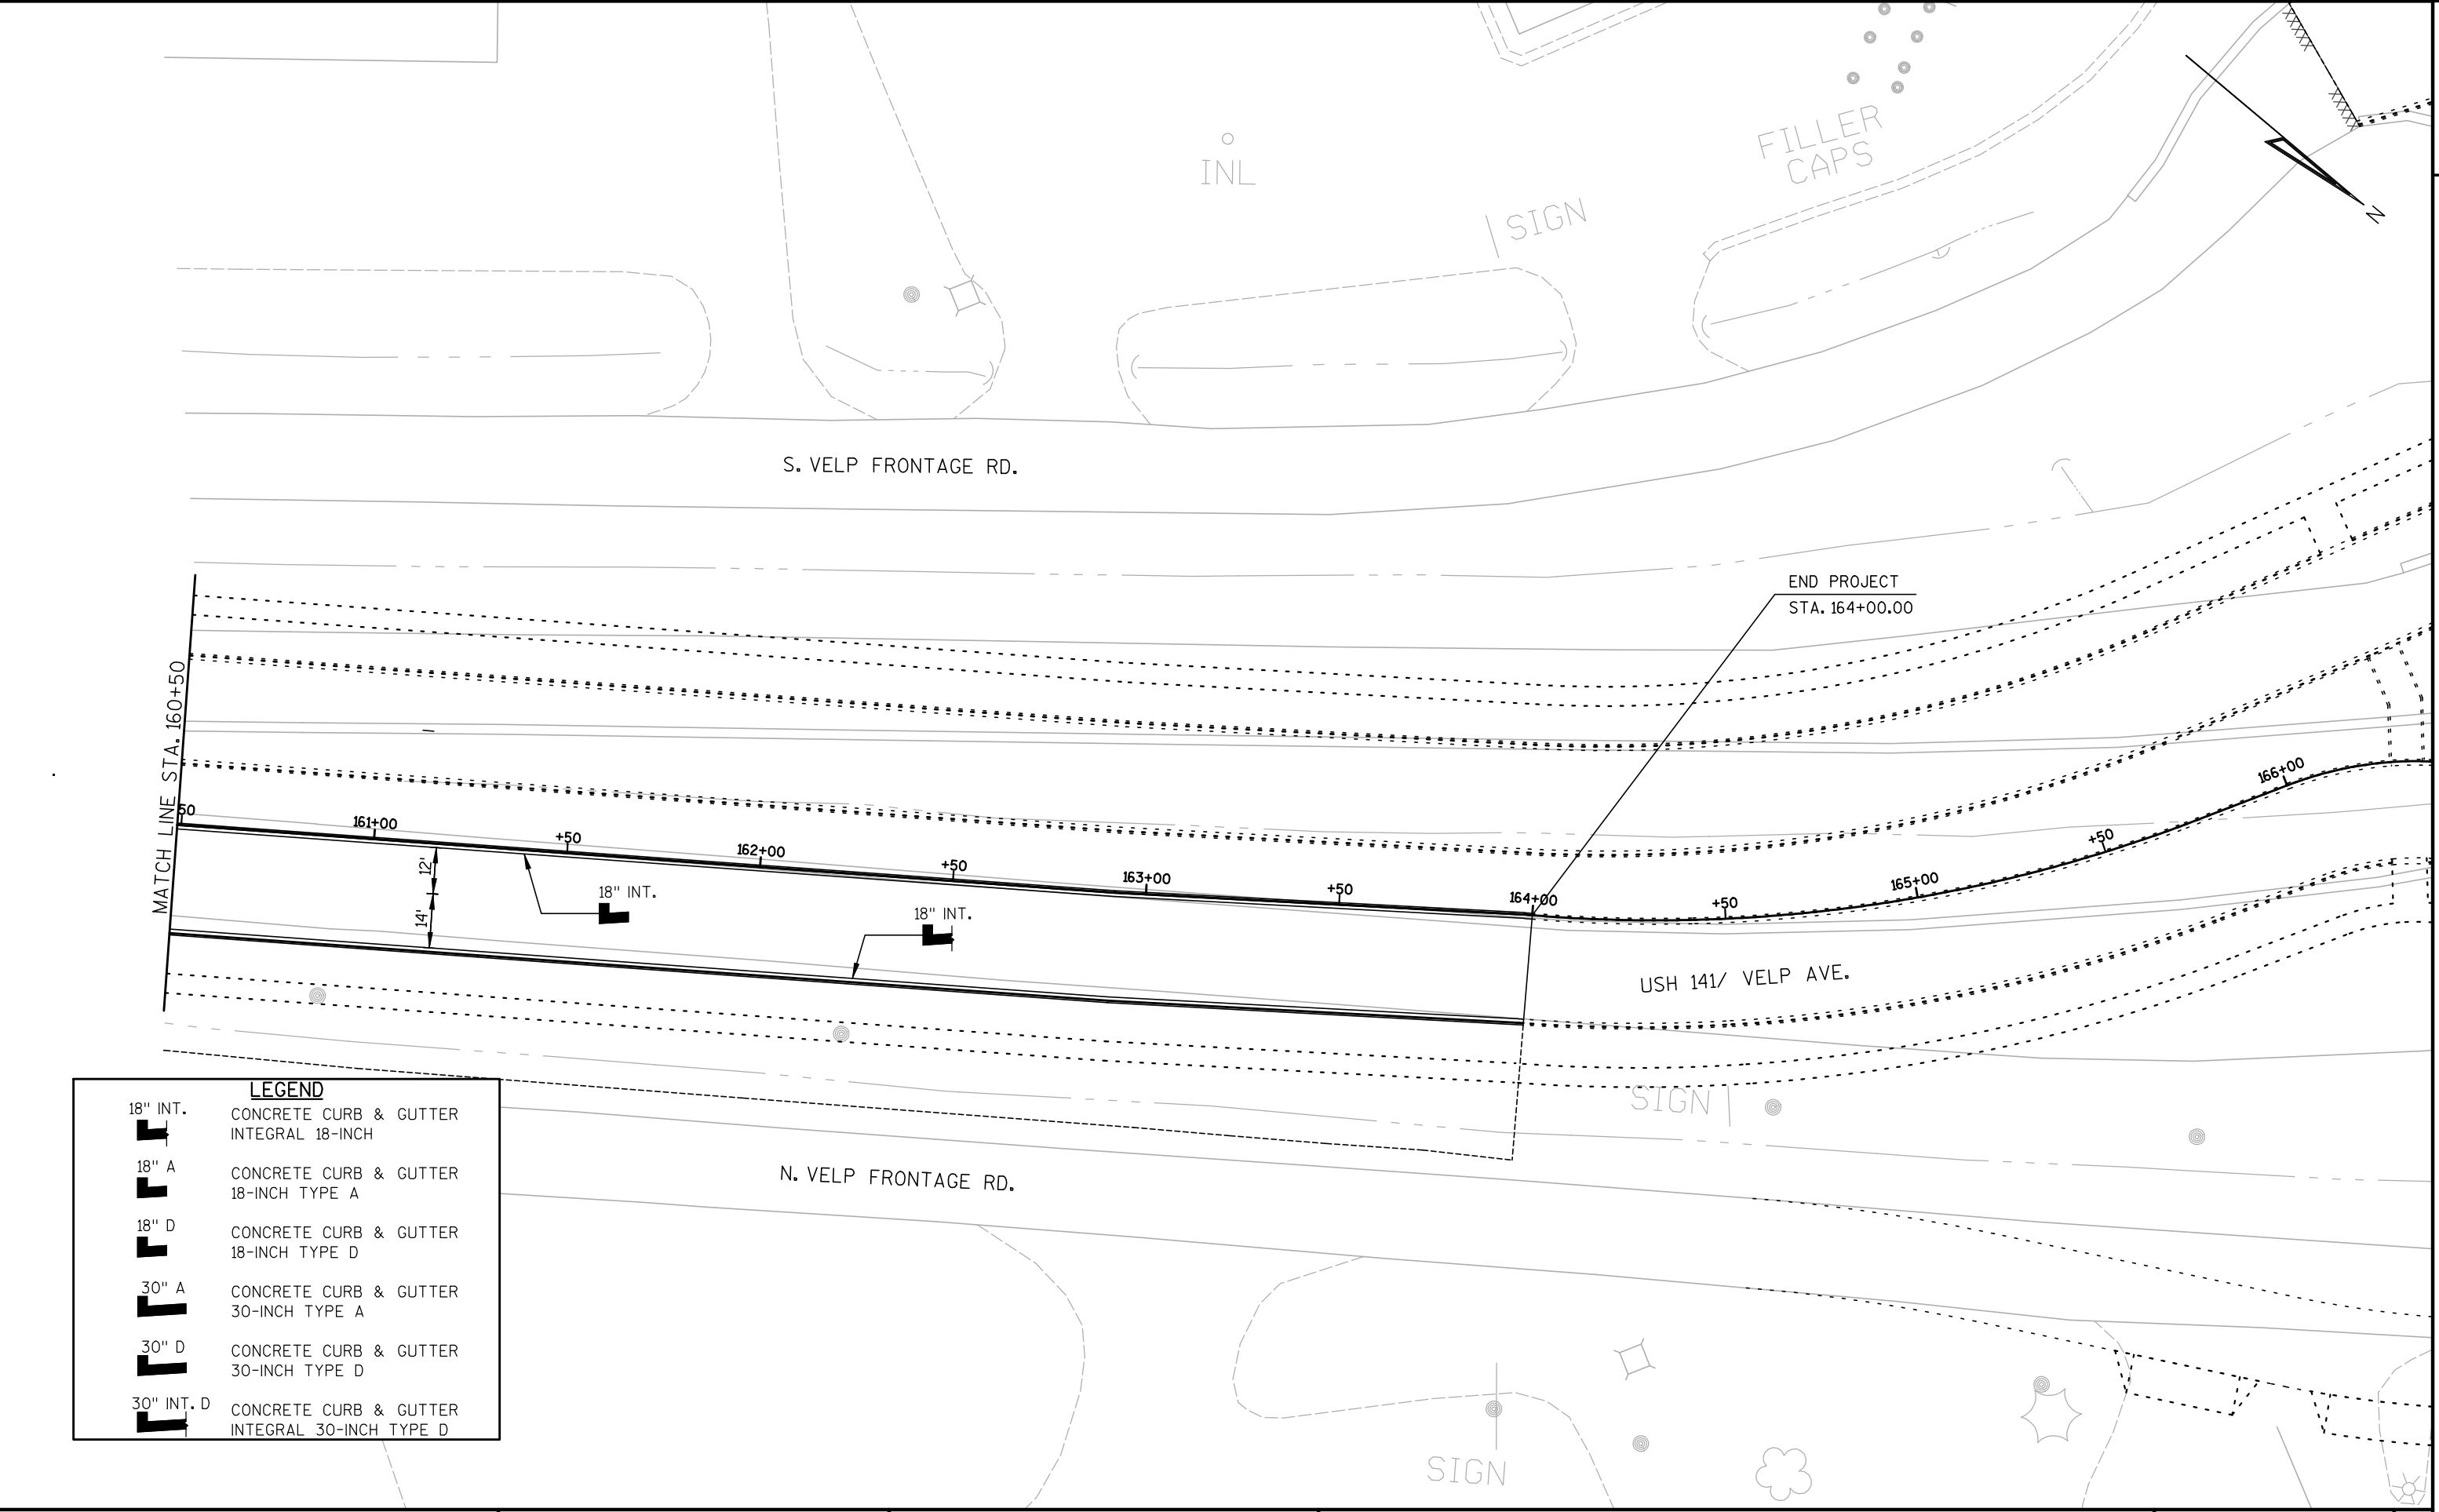

**LEGEND**


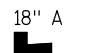
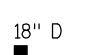
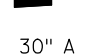

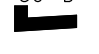
|            |  |
|------------|--|
| 18" INT.   | CONCRETE CURB & GUTTER INTEGRAL 18-INCH        |
| 18" A      | CONCRETE CURB & GUTTER 18-INCH TYPE A          |
| 18" D      | CONCRETE CURB & GUTTER 18-INCH TYPE D          |
| 30" A      | CONCRETE CURB & GUTTER 30-INCH TYPE A          |
| 30" D      | CONCRETE CURB & GUTTER 30-INCH TYPE D          |
| 30" INT. D | CONCRETE CURB & GUTTER INTEGRAL 30-INCH TYPE D |


LENWOOD AVE.


MILITARY AVE.

SUBSTATION

MATCH LINE STA. 98+50.00'


| LEGEND  |   |
|---|---|
|  | 18" INT. CONCRETE CURB & GUTTER INTEGRAL 18-INCH          |
|  | 18" A CONCRETE CURB & GUTTER 18-INCH TYPE A               |
|  | 18" D CONCRETE CURB & GUTTER 18-INCH TYPE D               |
|  | 30" A CONCRETE CURB & GUTTER 30-INCH TYPE A               |
|  | 30" D CONCRETE CURB & GUTTER 30-INCH TYPE D               |
|  | 30" INT. D CONCRETE CURB & GUTTER INTEGRAL 30-INCH TYPE D |

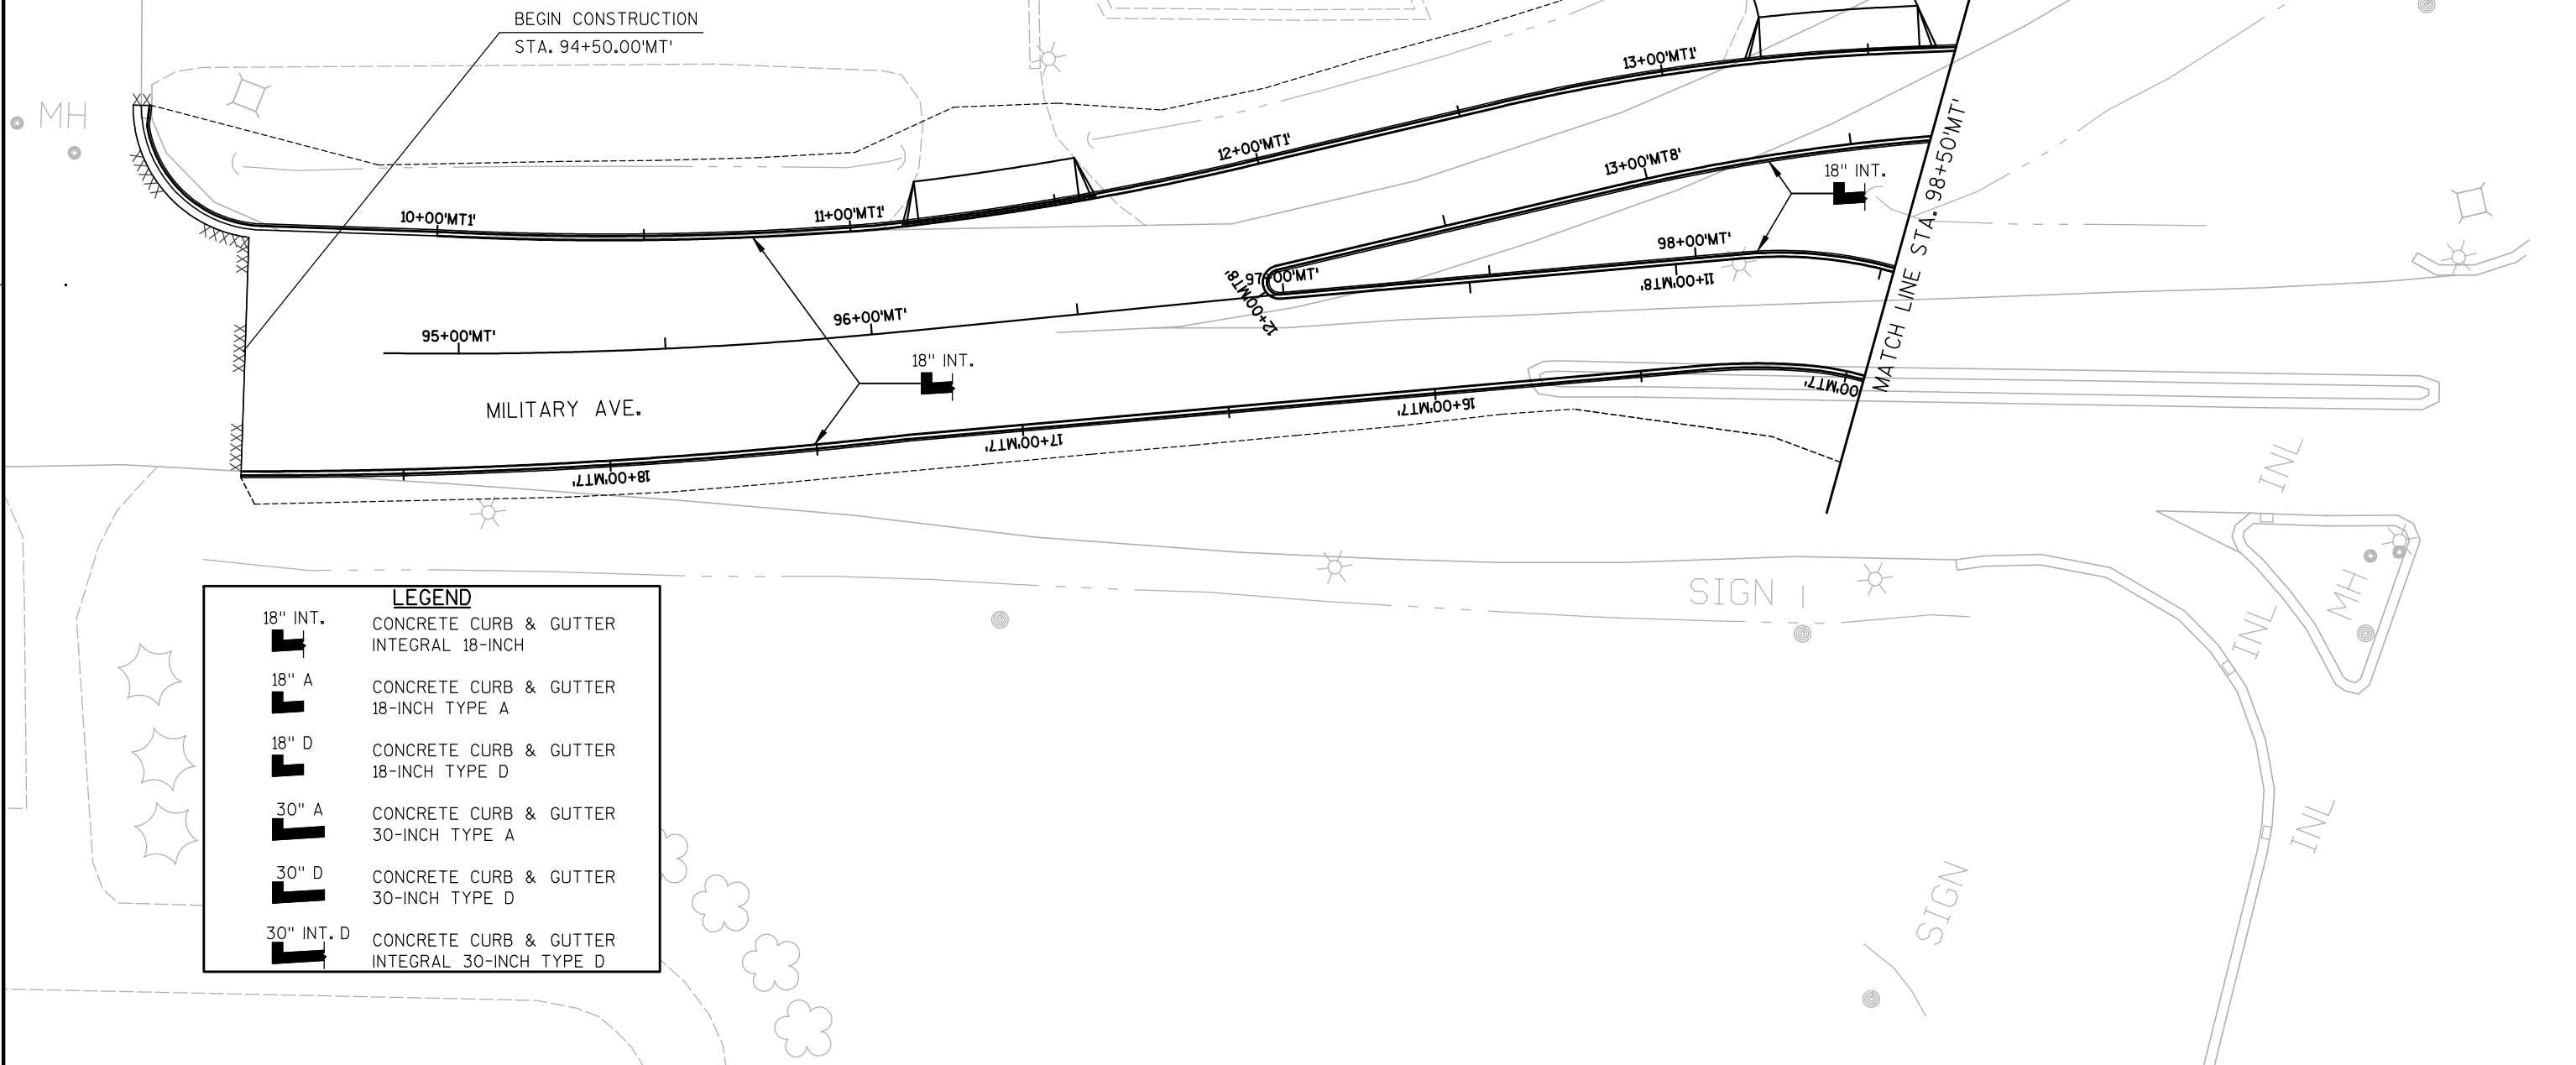

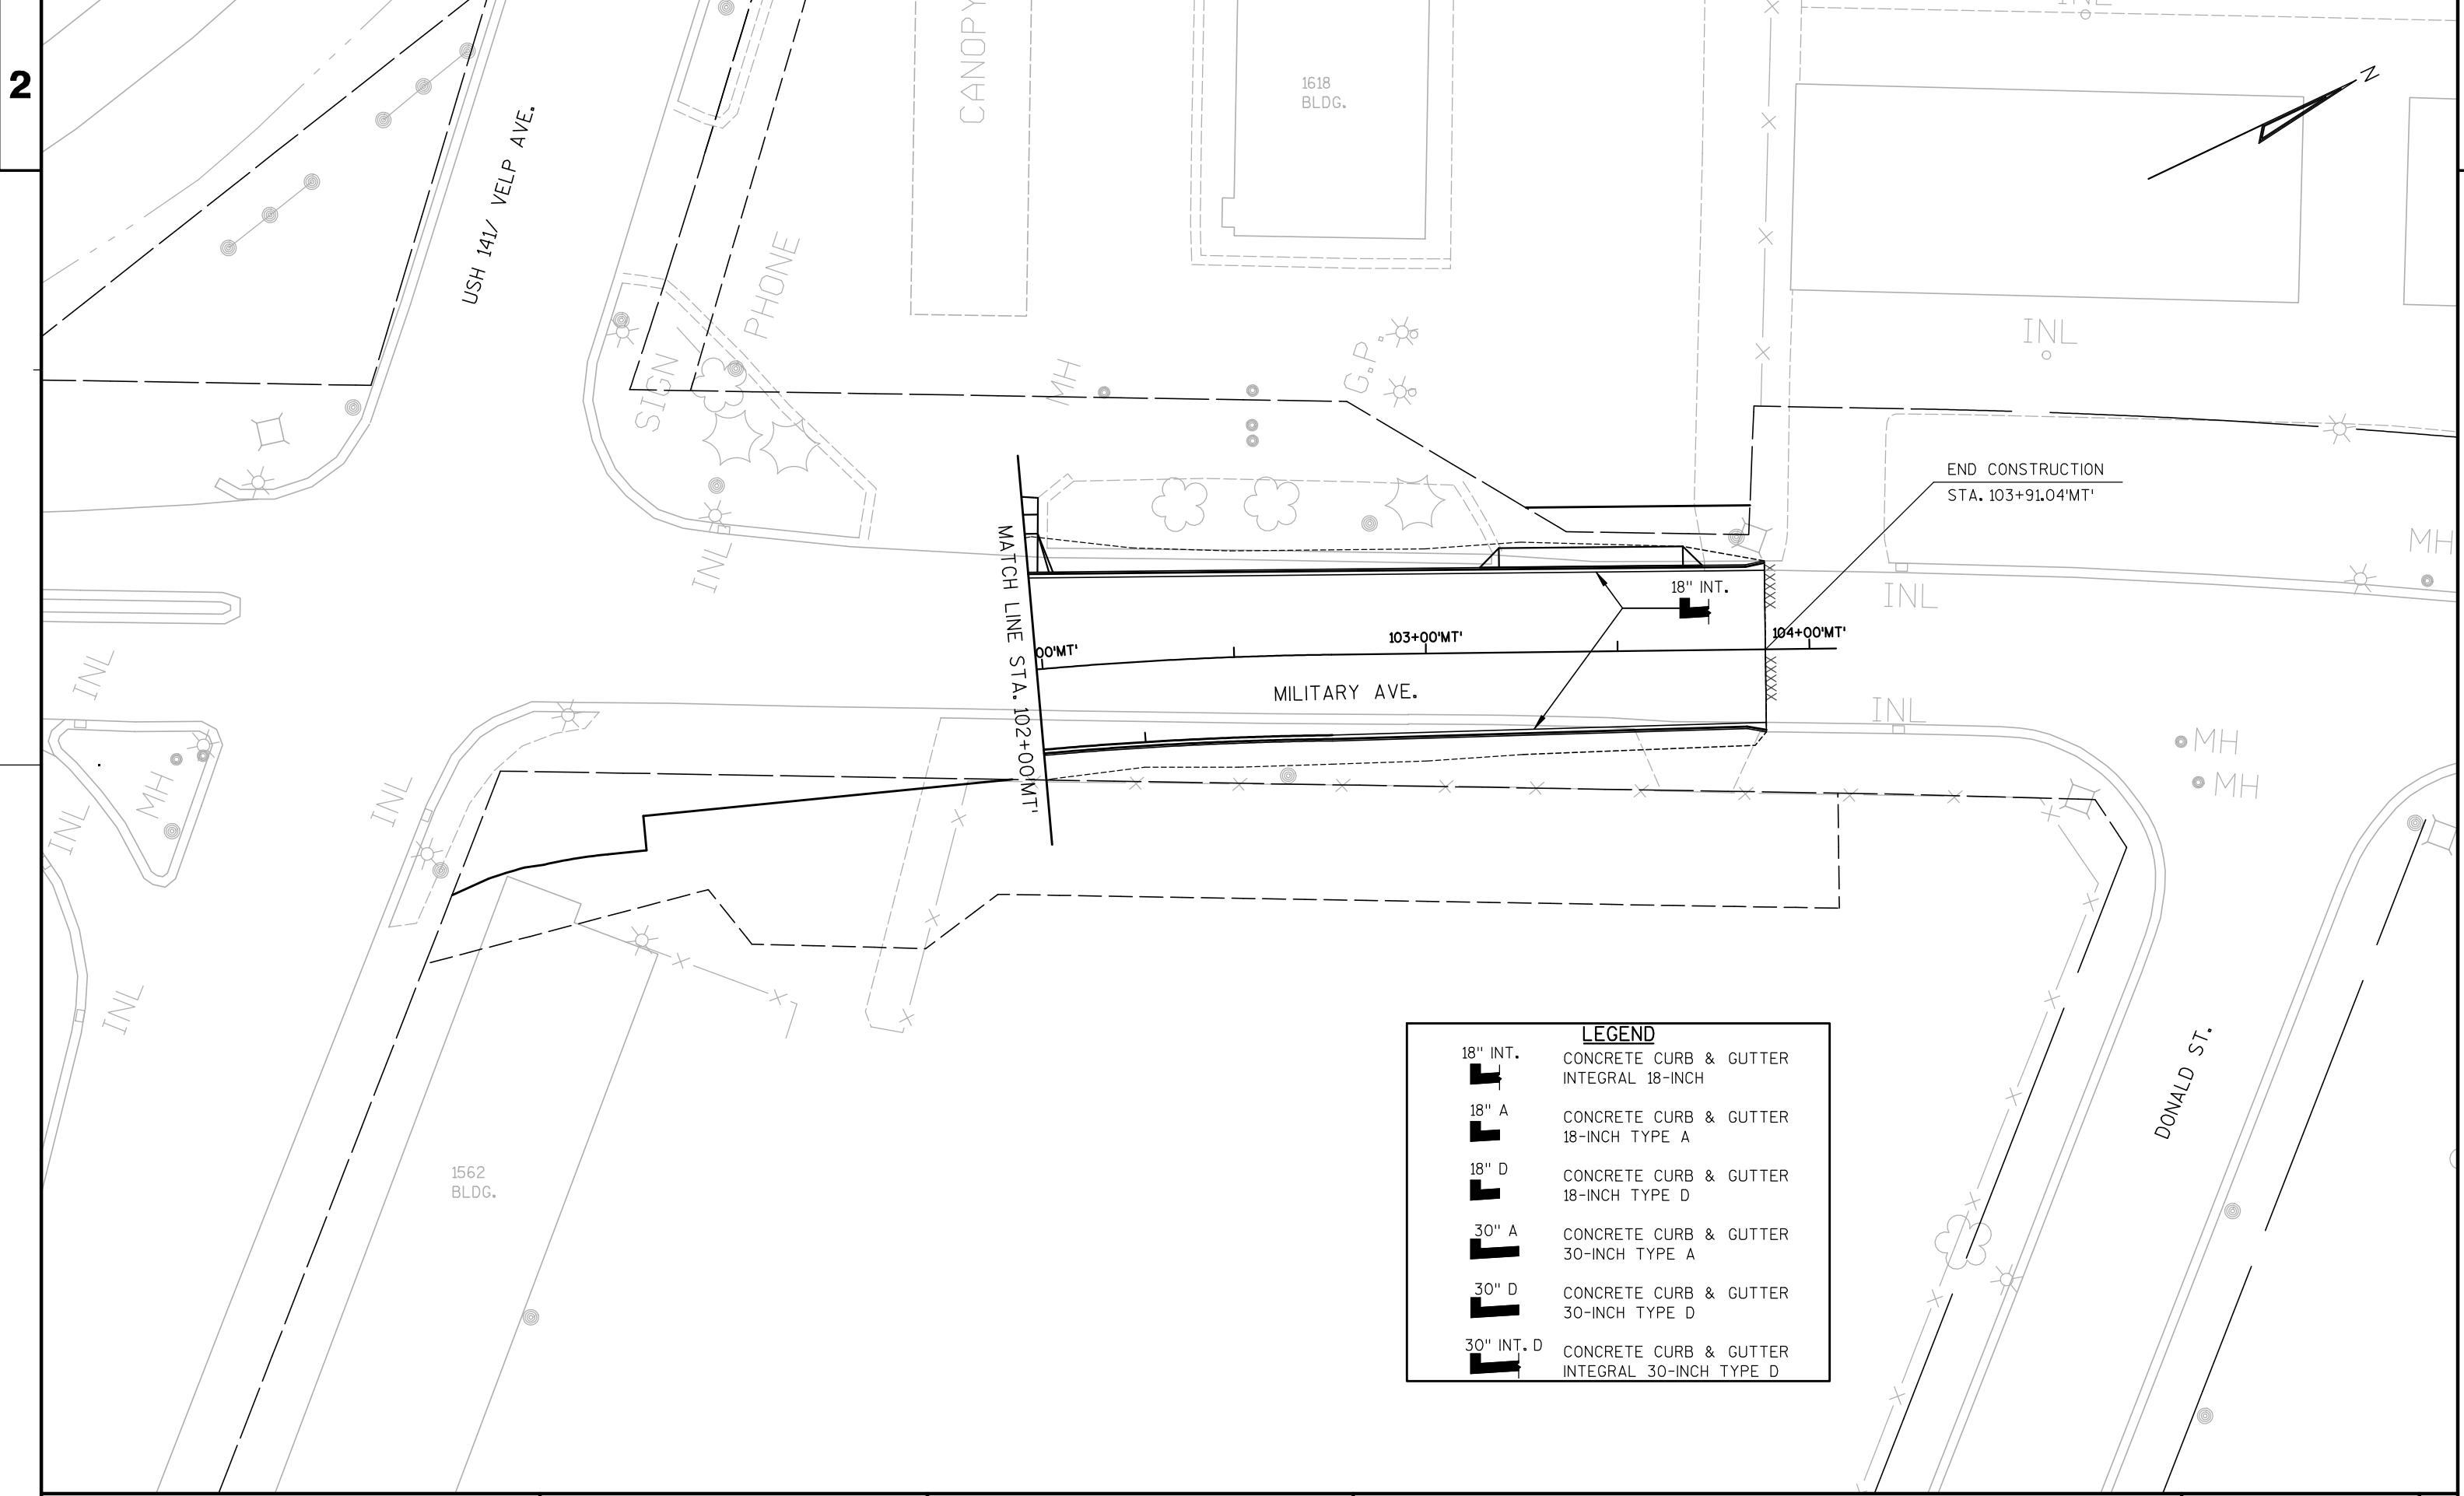

2

2

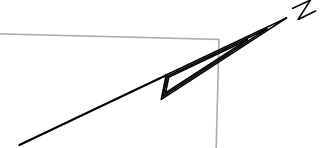

PROJECT NO: 1450-06-71

HWY: USH 141

COUNTY: BROWN

LAYOUT DETAIL - MILITARY AVE.

SHEET E

FILE NAME : s:\mad\1000--1099\1089\160\micros\des\ign\0671\plan\021228\_.pd.dgn

PLOT DATE : 4/24/2009


PLOT BY : \_username\_


PLOT NAME :


PLOT SCALE : \$\$.....plotscale.....\$\$ WISDOT/CADD SHEET 42

LEGEND

- CONCRETE CURB & GUTTER INTEGRAL 18-INCH
- 18" D CONCRETE CURB & GUTTER 18-INCH TYPE D
- 30" A CONCRETE CURB & GUTTER 30-INCH TYPE A
- 30" D CONCRETE CURB & GUTTER 30-INCH TYPE D
- 30" INT. D CONCRETE CURB & GUTTER INTEGRAL 30-INCH TYPE D

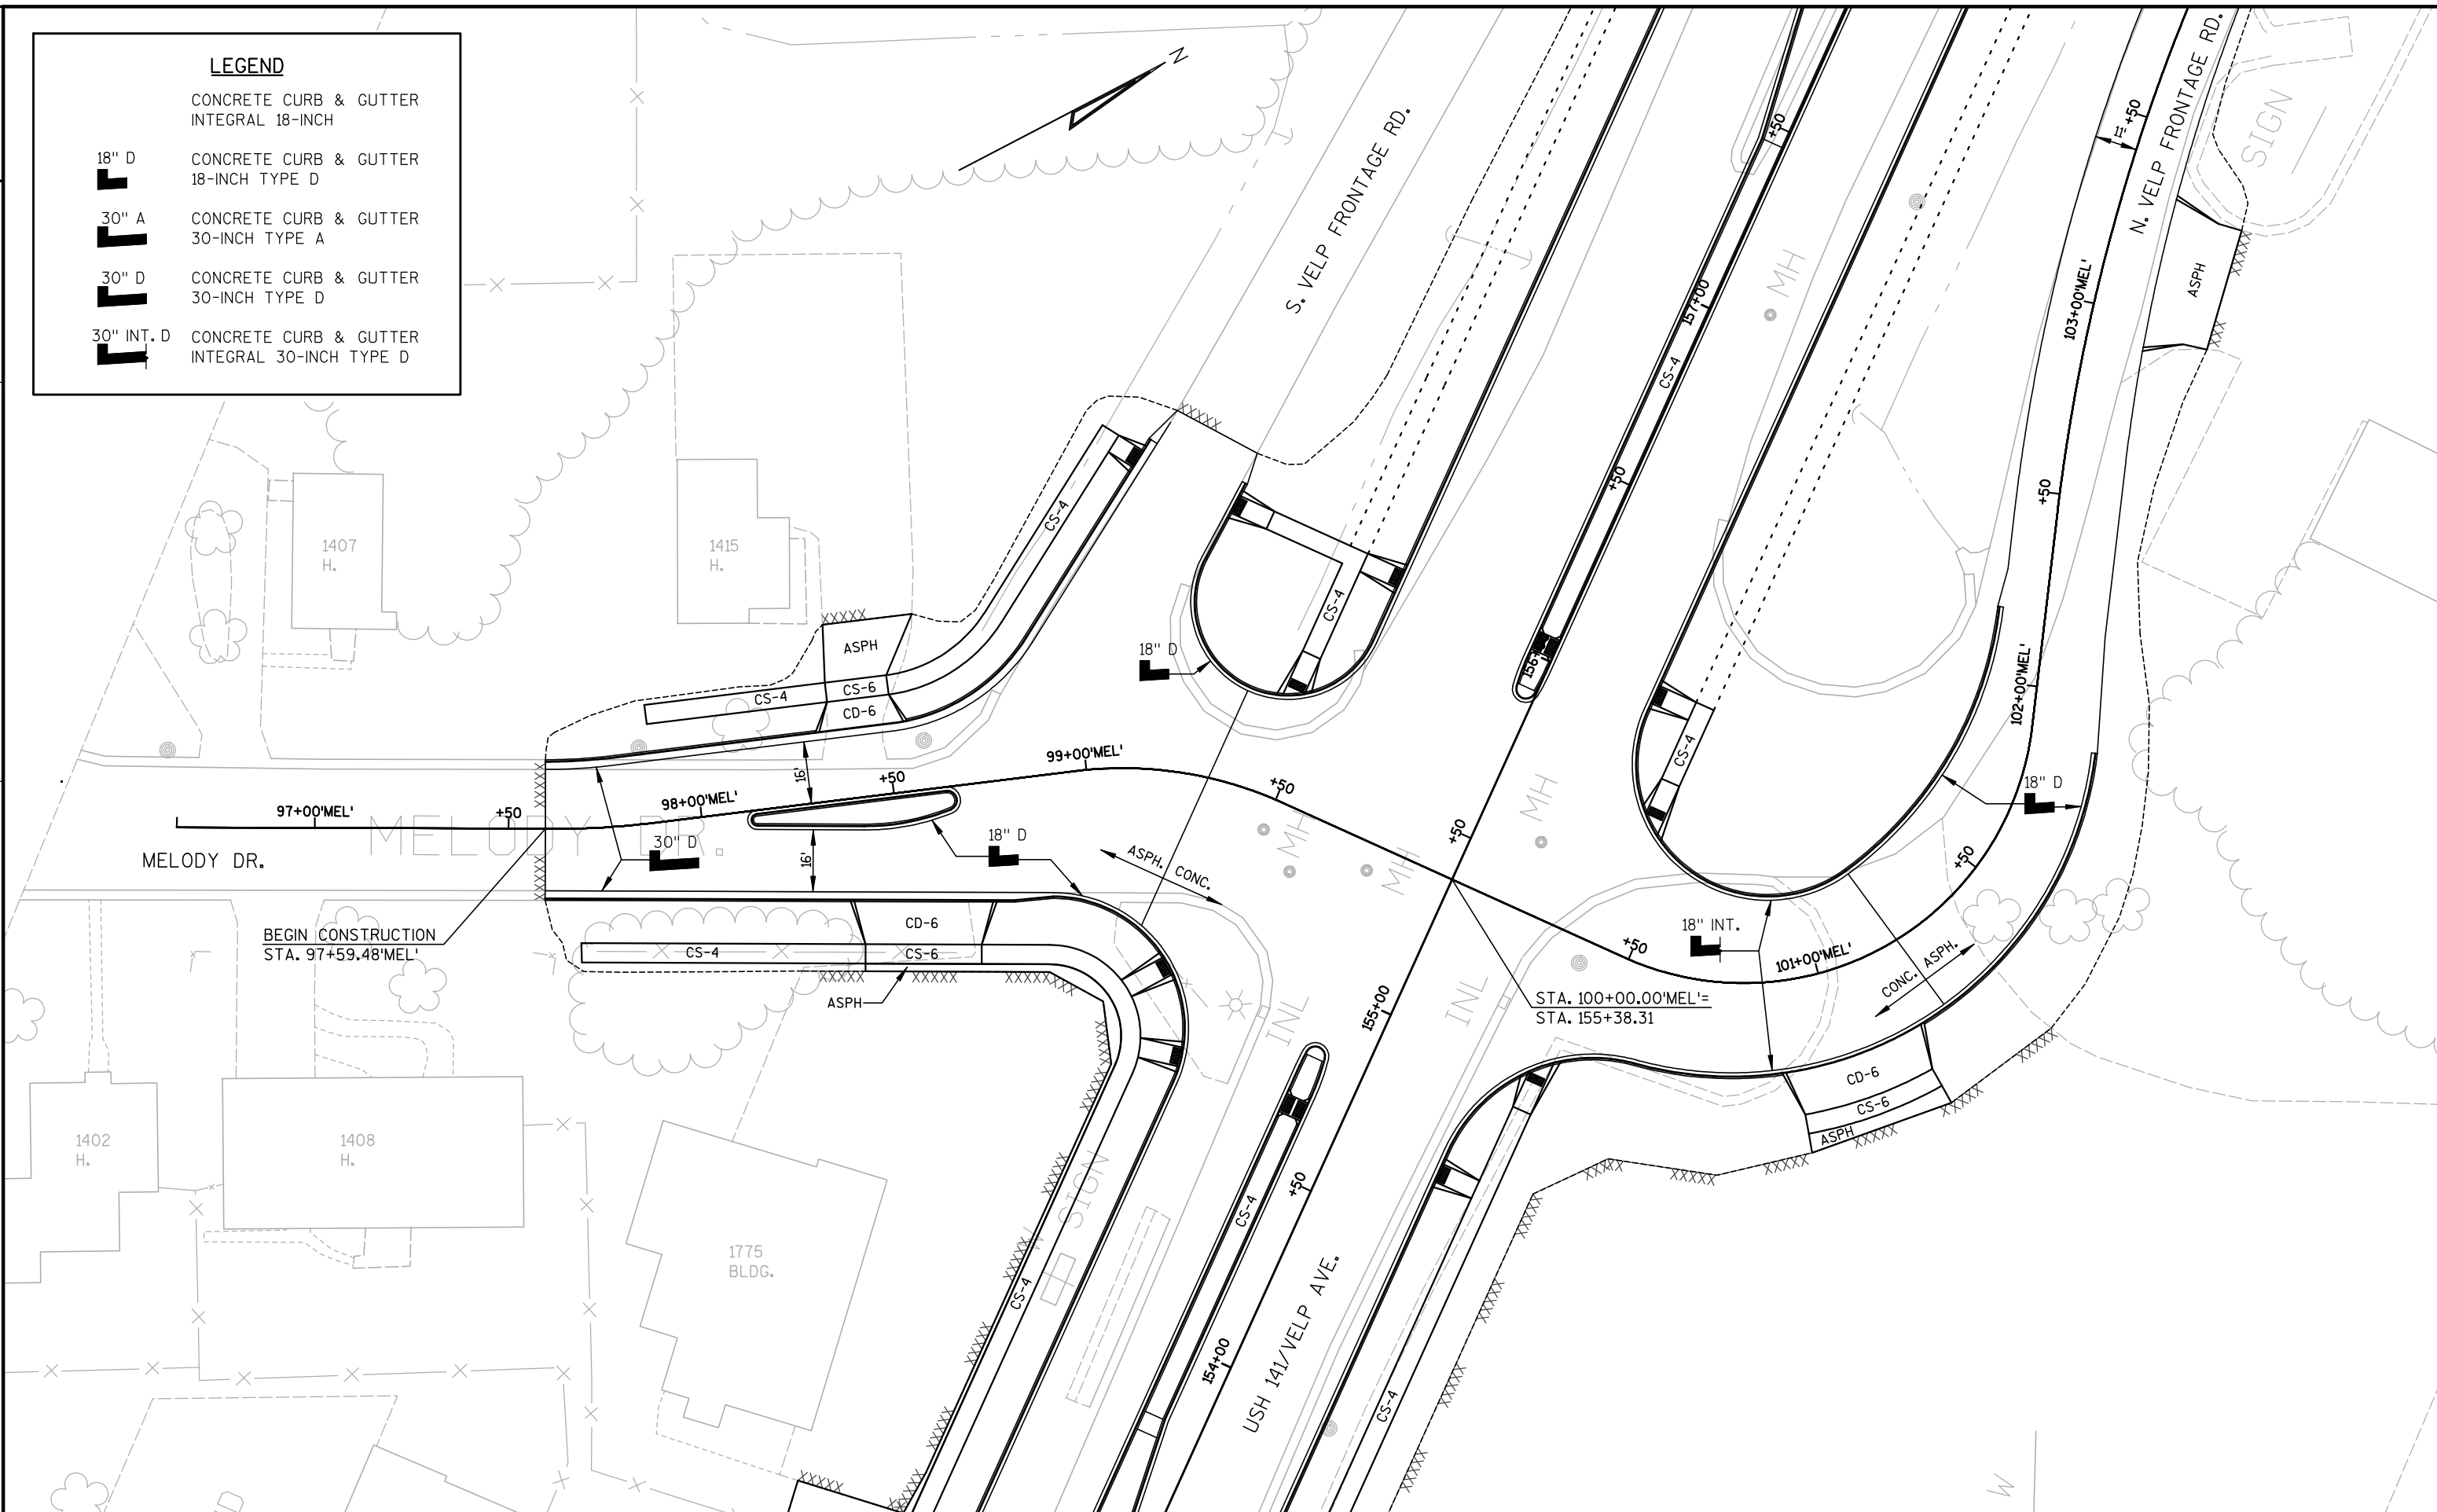


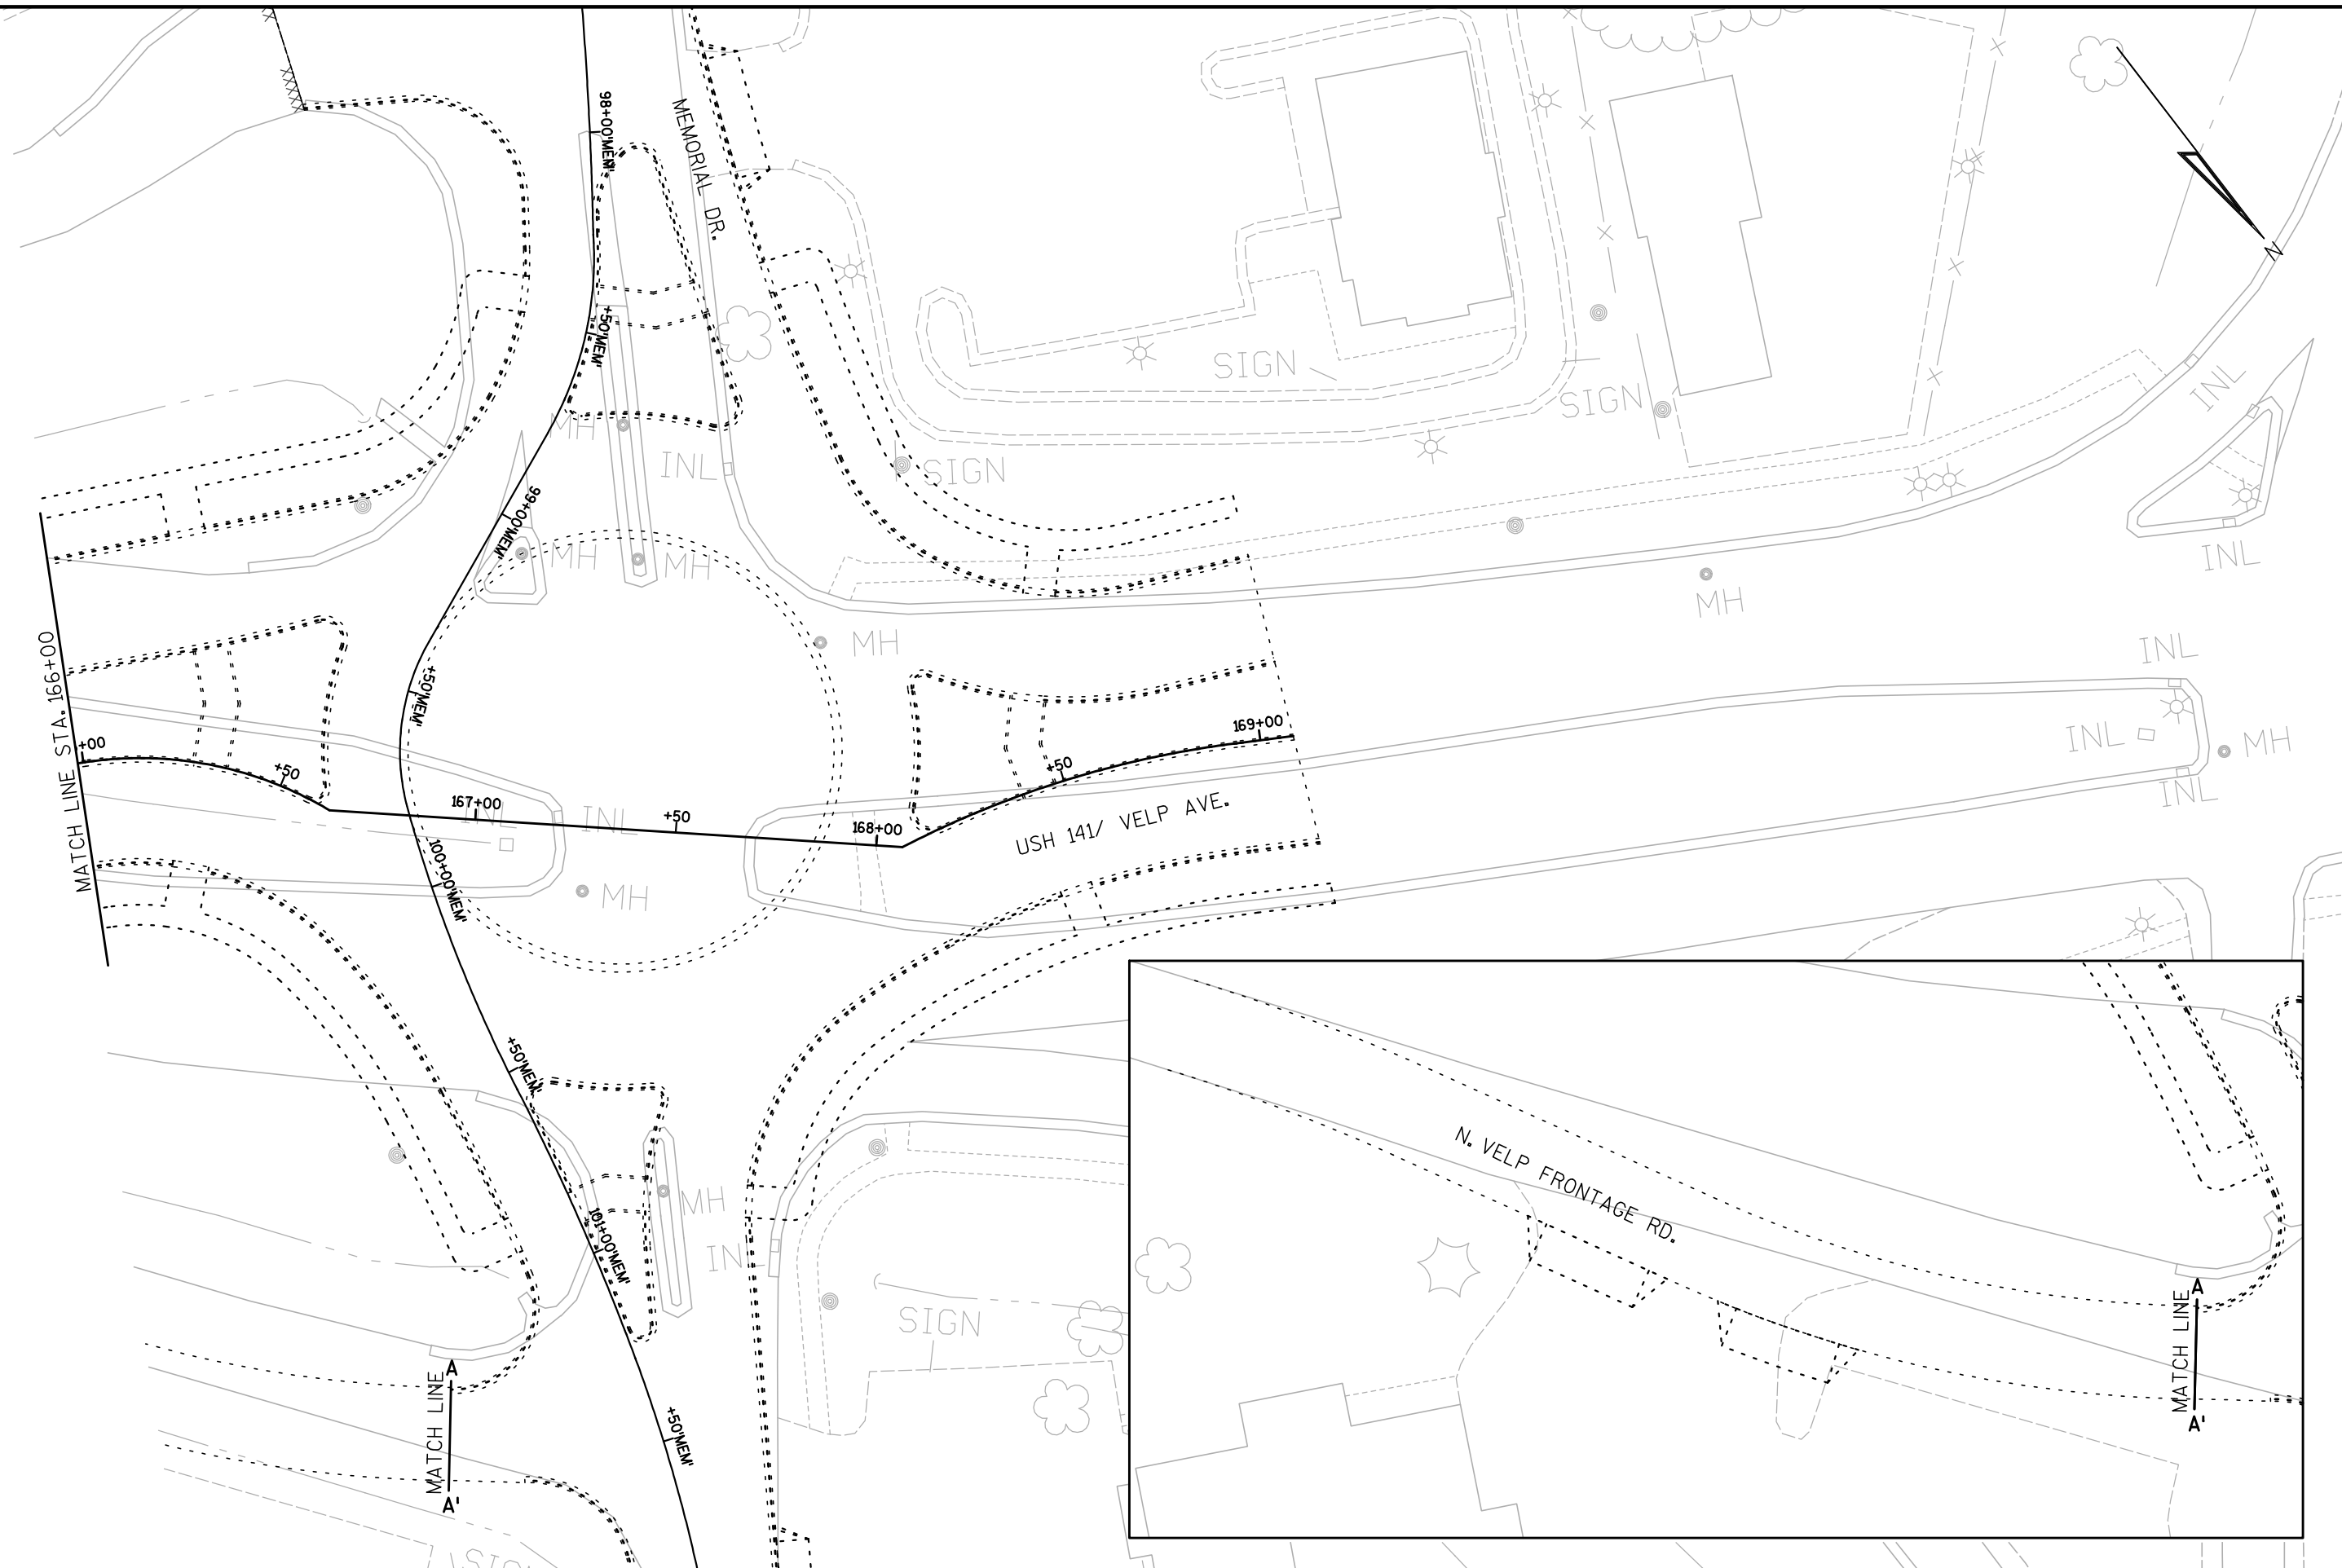

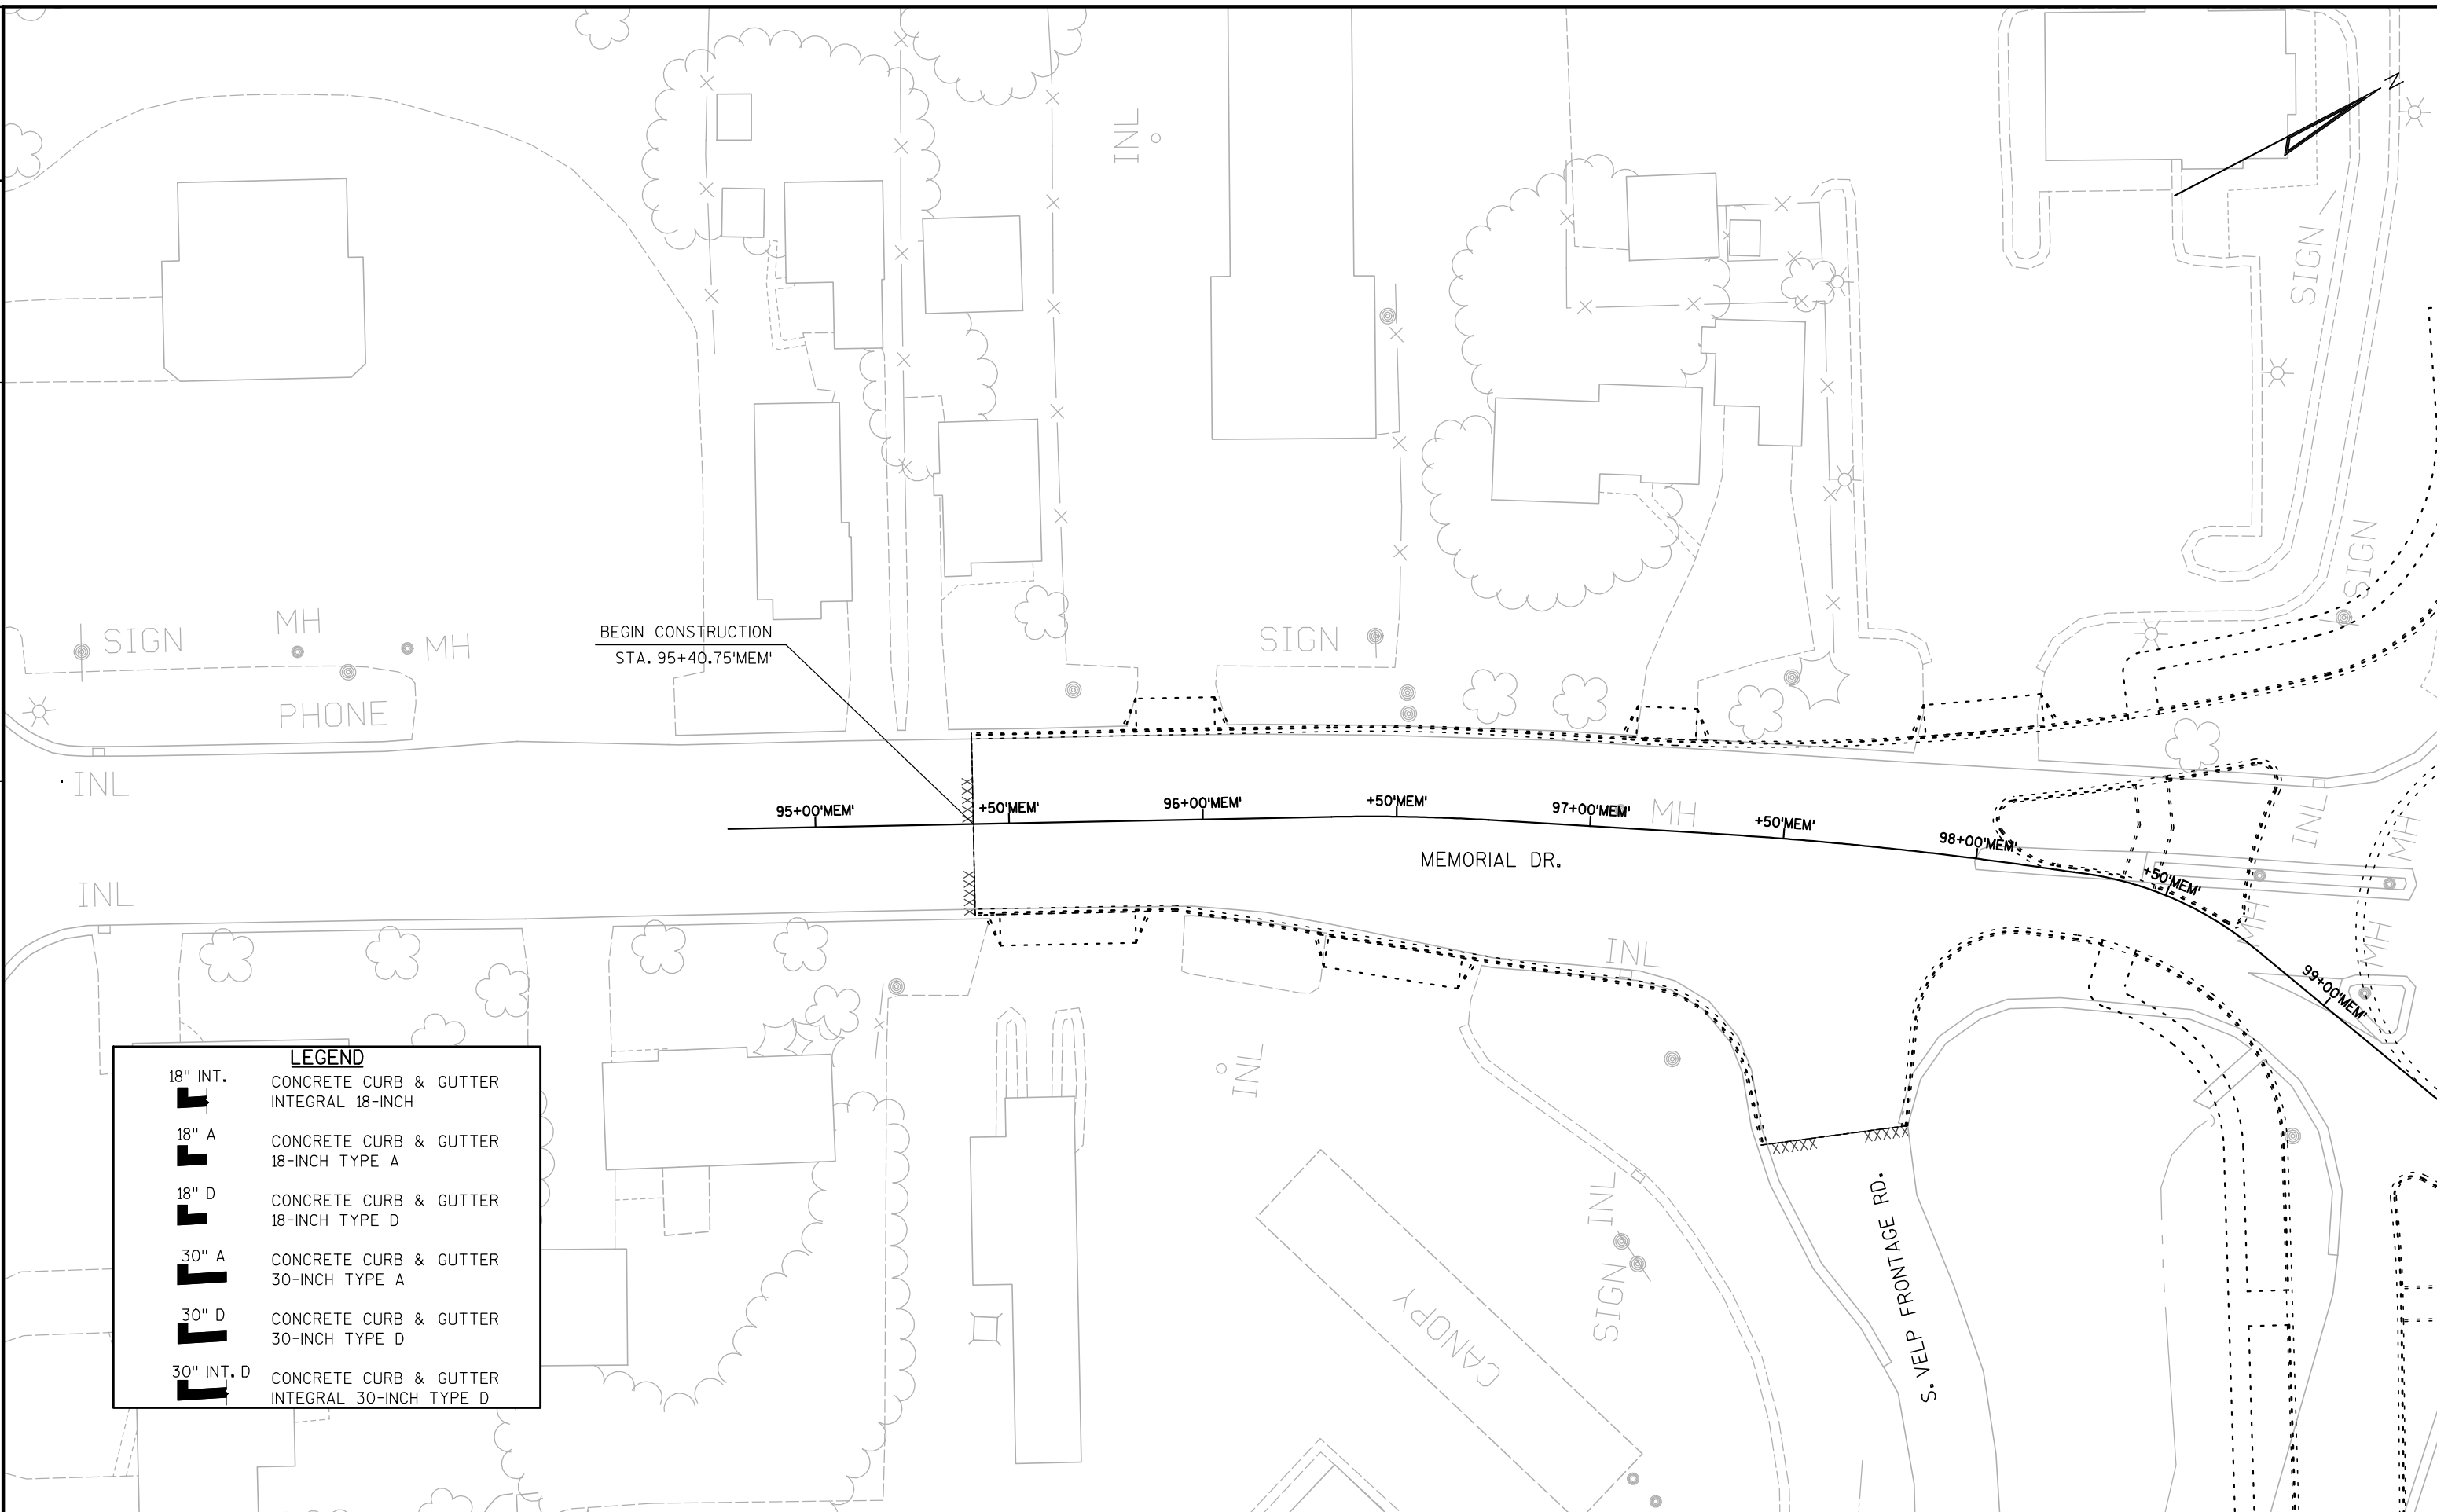

**LEGEND**

|            |  |
|------------|--|
| 18" INT.   | CONCRETE CURB & GUTTER INTEGRAL 18-INCH        |
| 18" A      | CONCRETE CURB & GUTTER 18-INCH TYPE A          |
| 18" D      | CONCRETE CURB & GUTTER 18-INCH TYPE D          |
| 30" A      | CONCRETE CURB & GUTTER 30-INCH TYPE A          |
| 30" D      | CONCRETE CURB & GUTTER 30-INCH TYPE D          |
| 30" INT. D | CONCRETE CURB & GUTTER INTEGRAL 30-INCH TYPE D |

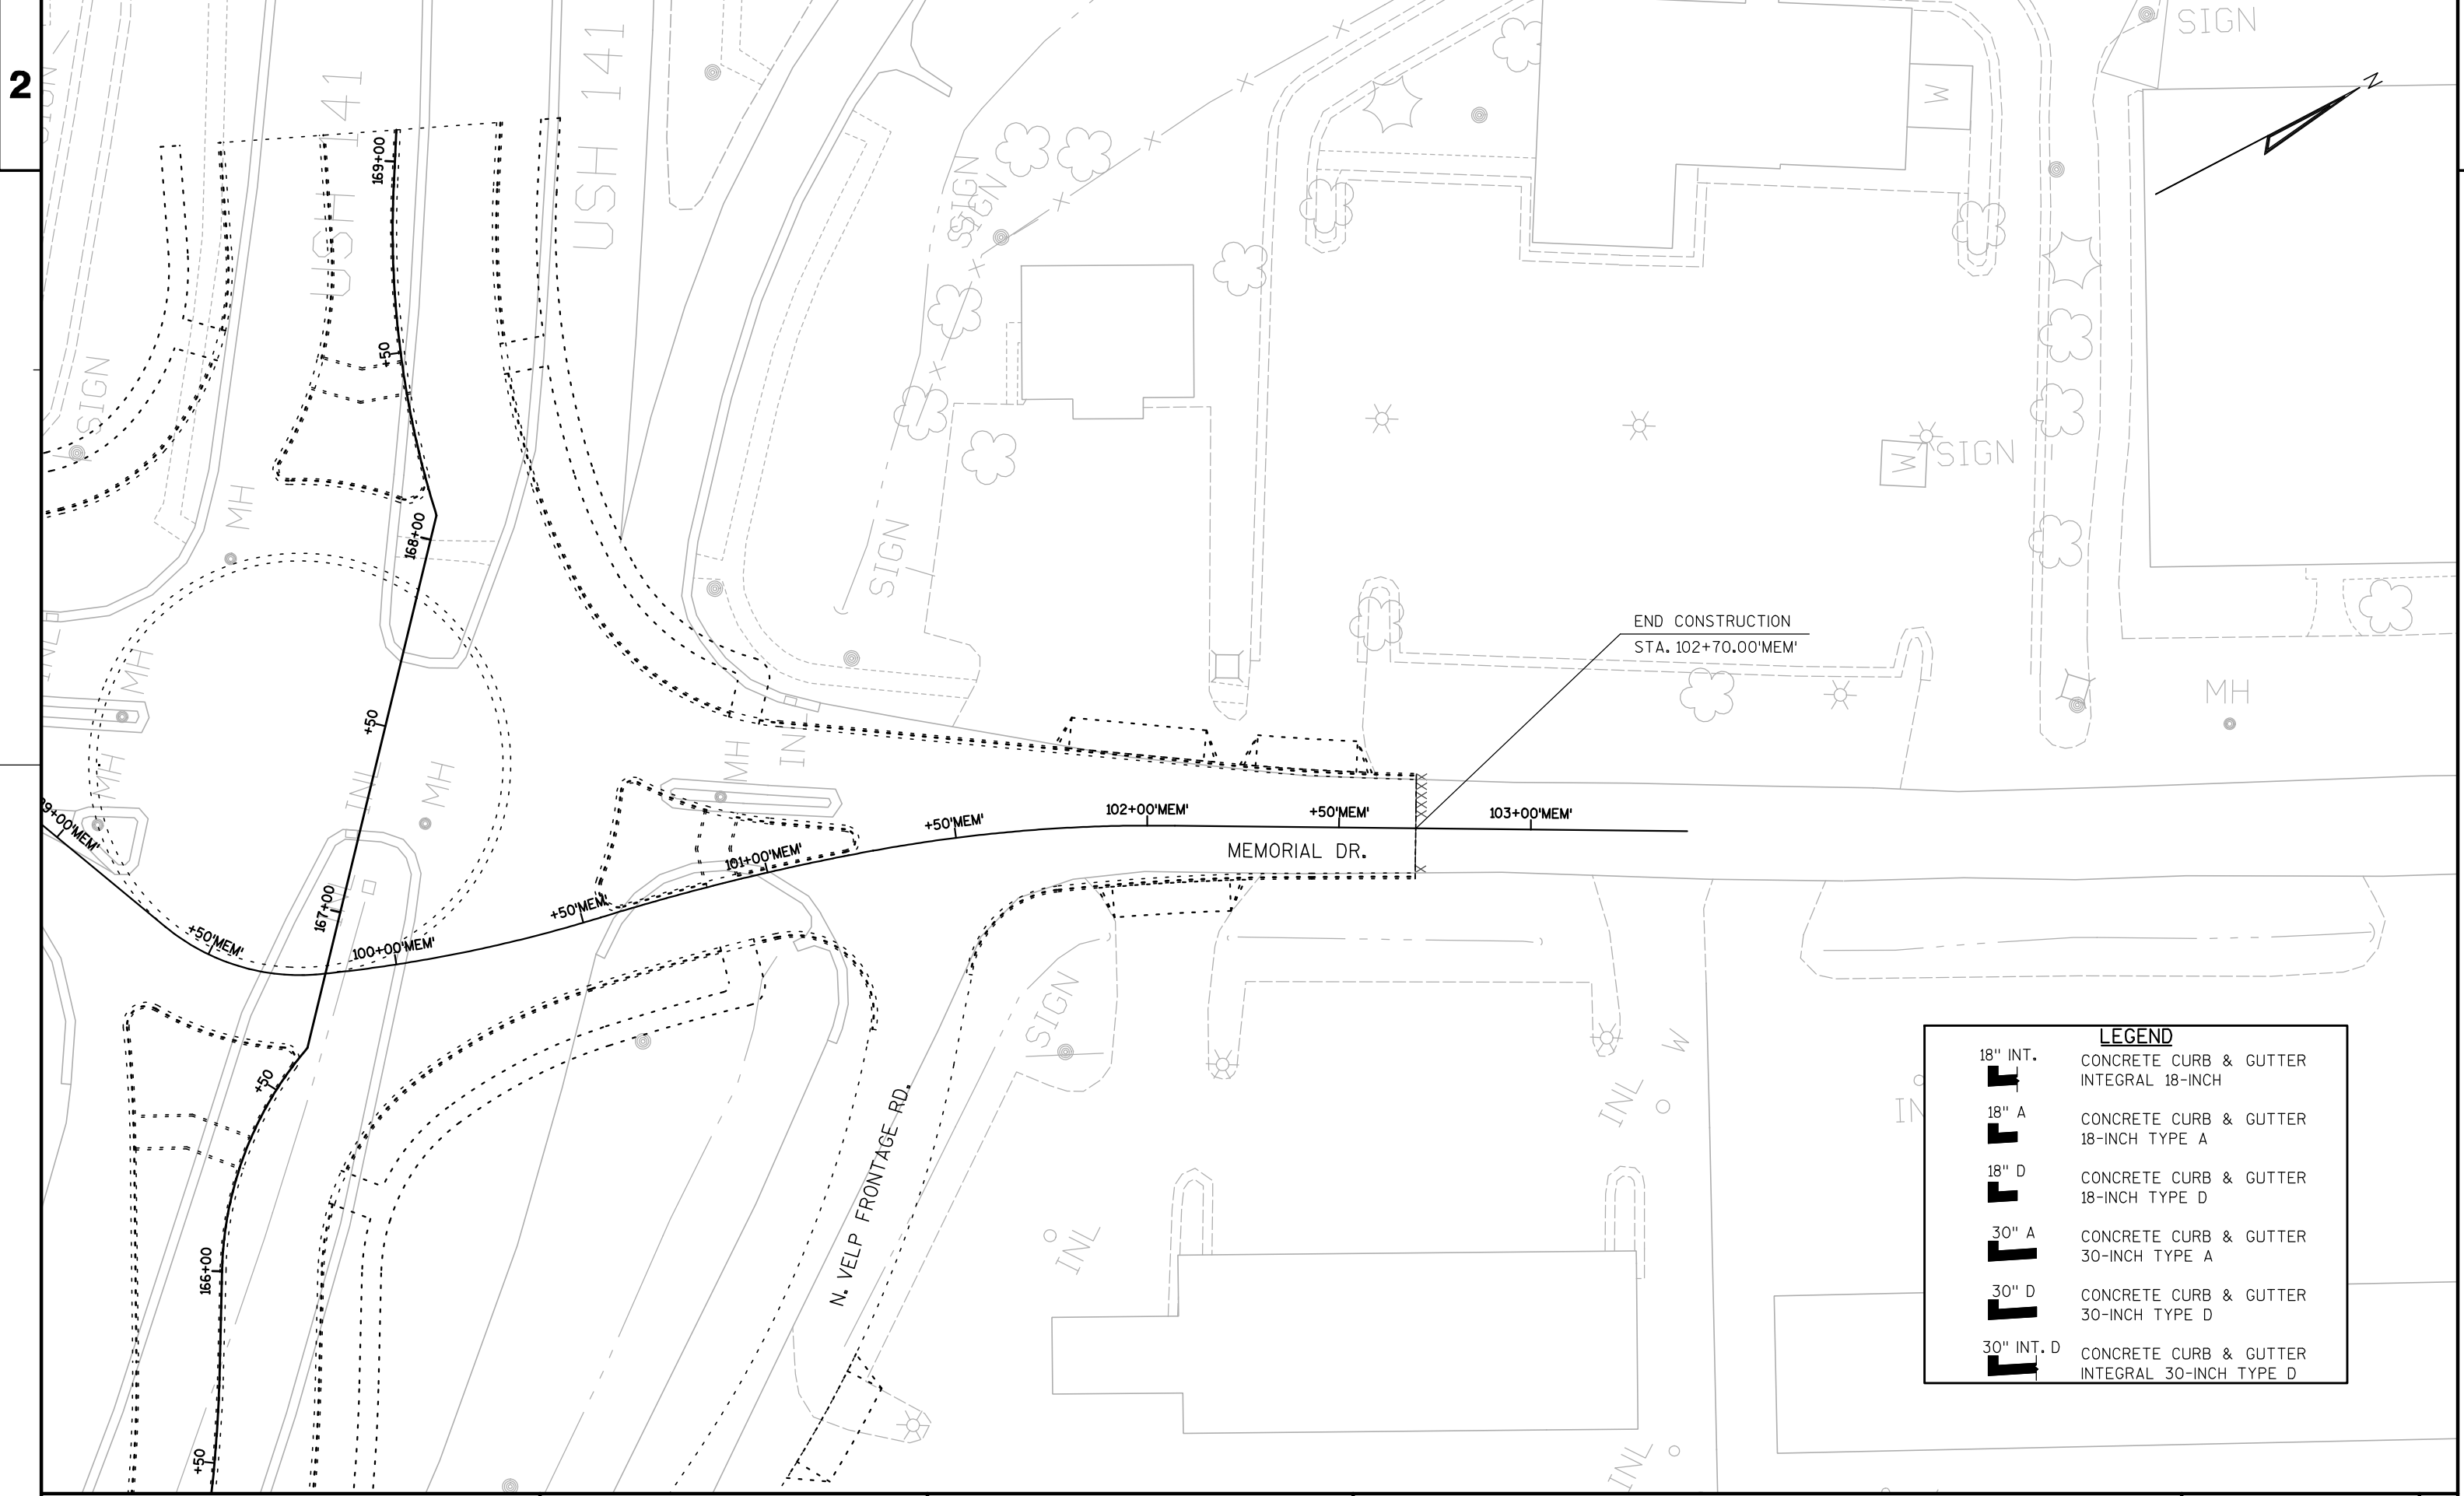

2

2

| LEGEND |   |
|--------|---|
|        | 18" INT. CONCRETE CURB & GUTTER INTEGRAL 18-INCH          |
|        | 18" A CONCRETE CURB & GUTTER 18-INCH TYPE A               |
|        | 18" D CONCRETE CURB & GUTTER 18-INCH TYPE D               |
|        | 30" A CONCRETE CURB & GUTTER 30-INCH TYPE A               |
|        | 30" D CONCRETE CURB & GUTTER 30-INCH TYPE D               |
|        | 30" INT. D CONCRETE CURB & GUTTER INTEGRAL 30-INCH TYPE D |